


NOTES:
THIS DRAWING IS THE COPYRIGHT PROPERTY OF AAC LTD.
ANY WORK OR SHOP DRAWINGS
OR ANY DISCREPANCIES TO BE REFERRED TO THIS OFFICE FOR CLARIFICATION.

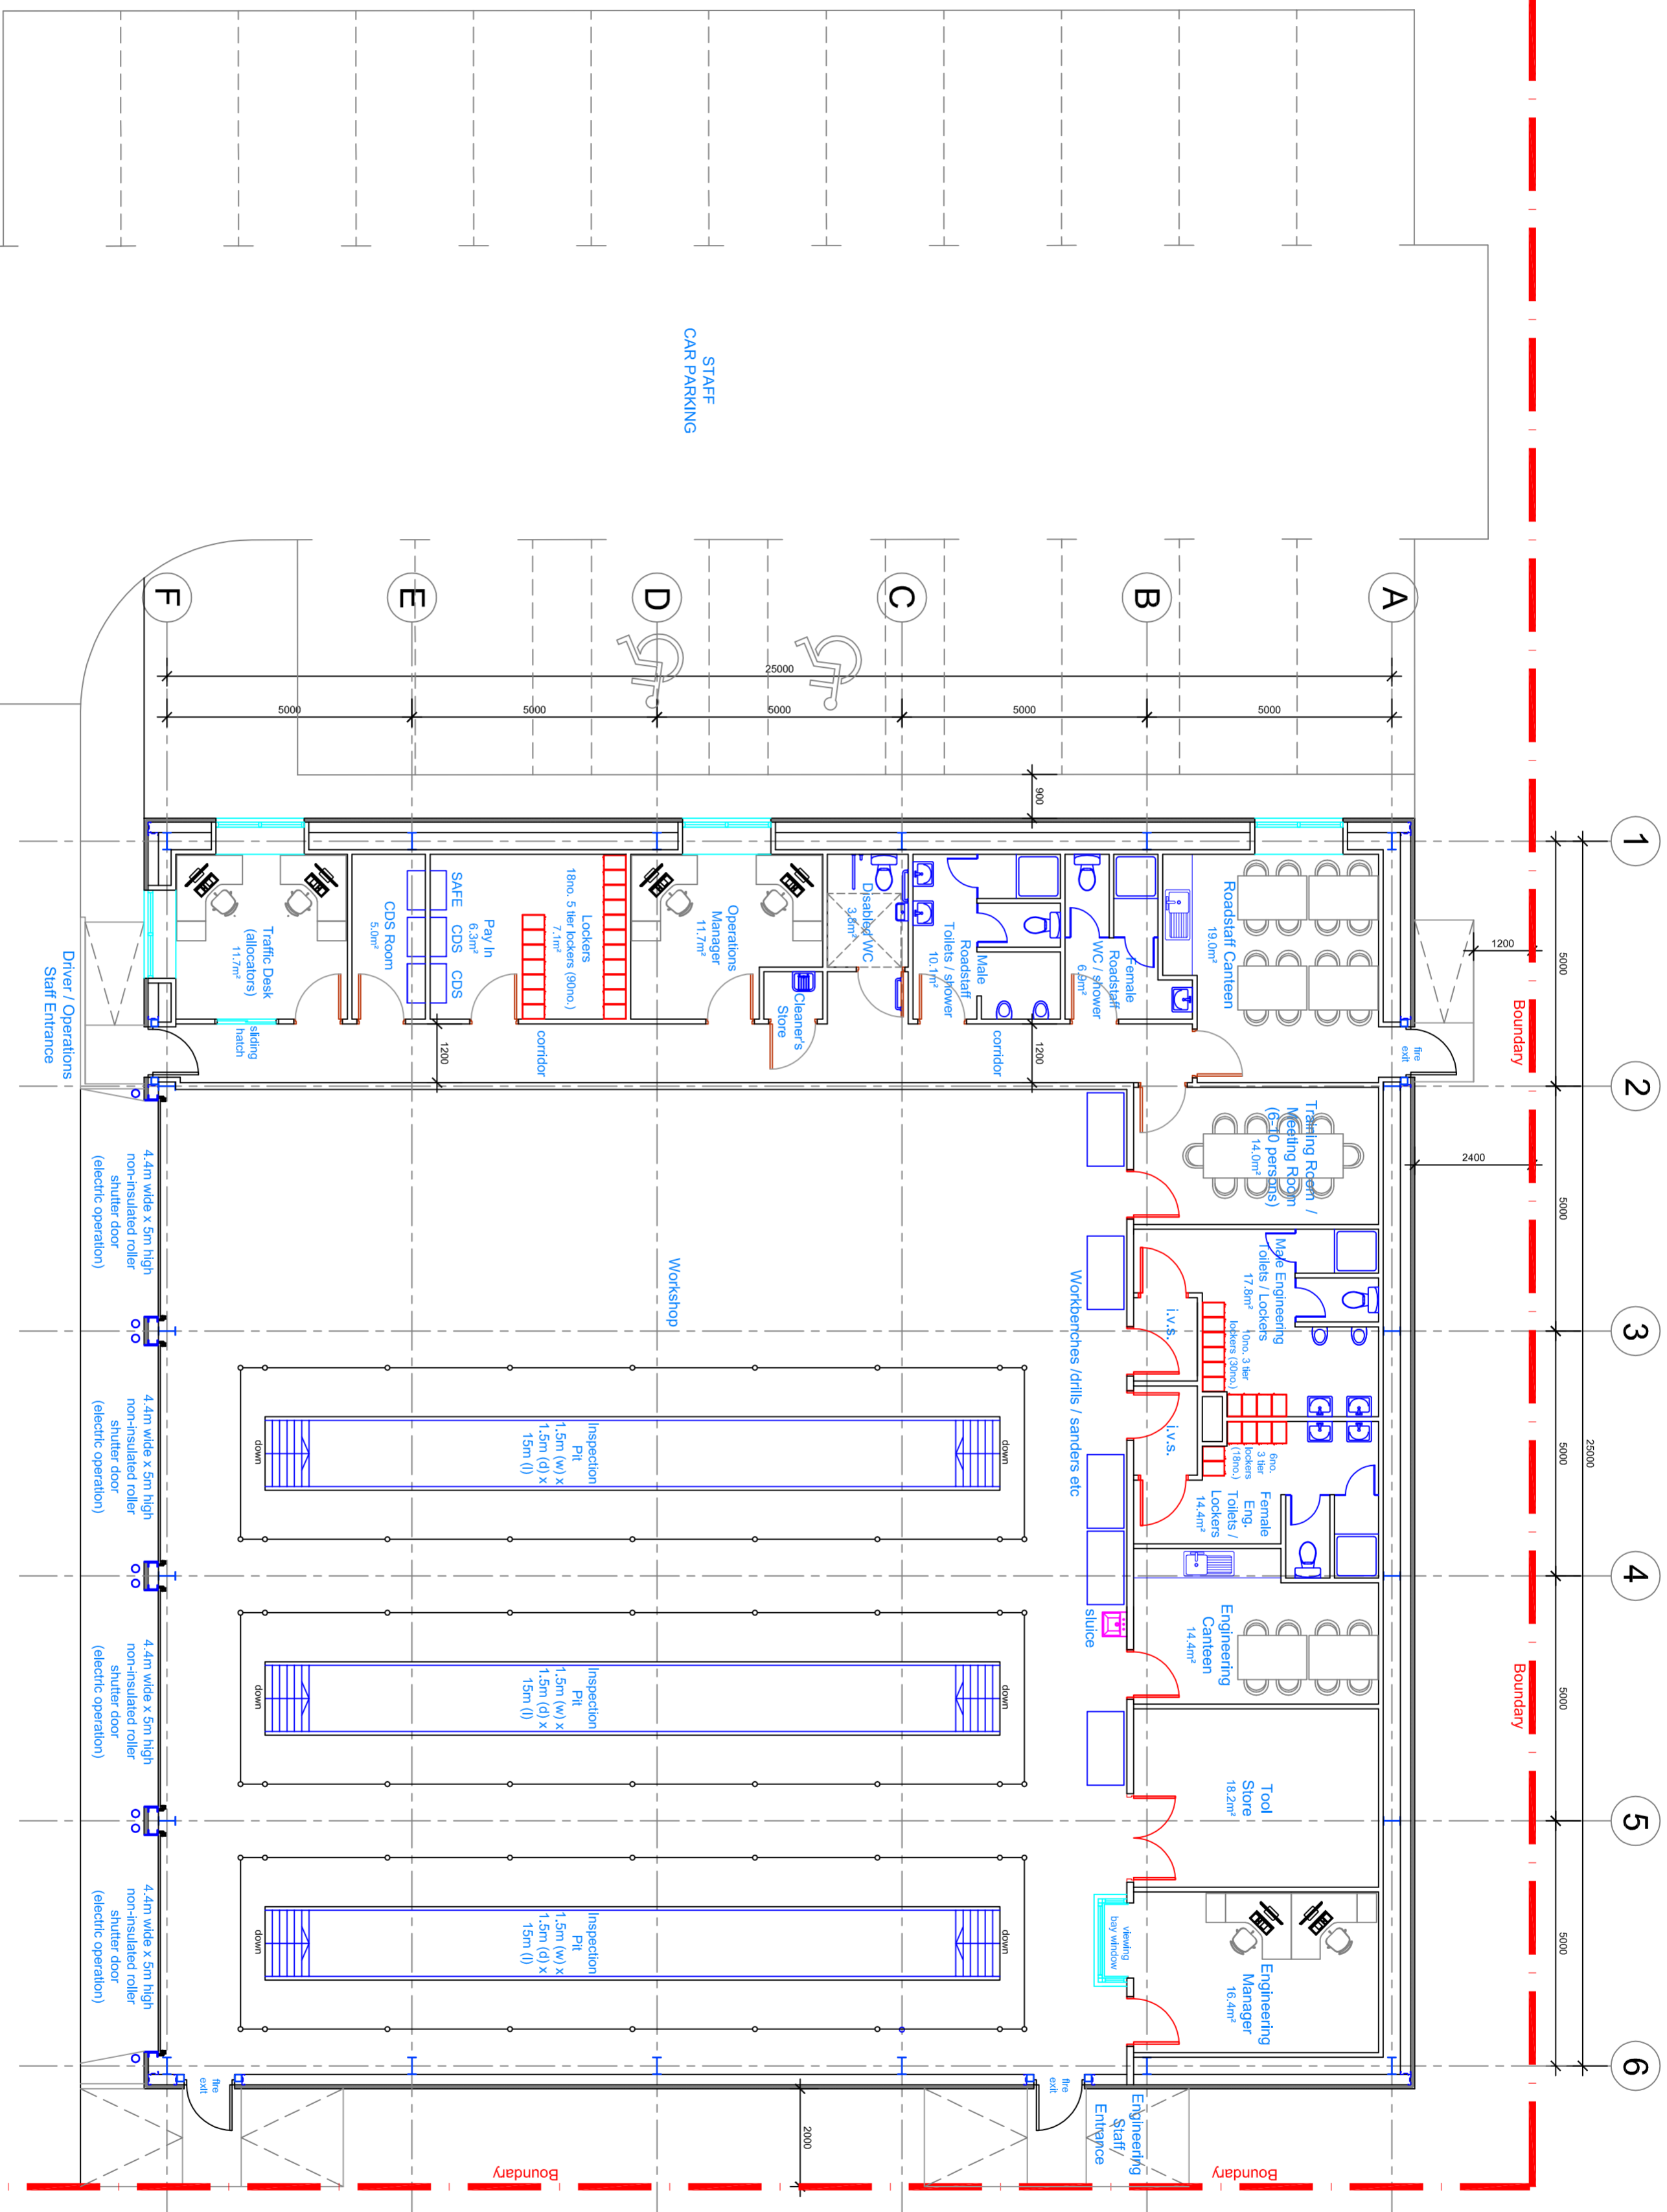

PROPOSED FLOOR PLAN

Scale 1:100 at A2

04.07.17 Taken to planning application stage.
21.06.17 Artists impression added.
10.06.17 Layout amended.
DATE REVISION
DRAWINGS STATUS: C
B
A
REV

PLANNING

SCALE: 1:200 @ A2 CHECKED: SM
DATE: DATE ?
DRAWING No. 40118-L-003 / C

CLIENT: STAGECOACH UK BUS
CLIENT'S NAME ?

PROJECT: PROPOSED DEPOT
Sovereign Way, Sealand Ind. Est., Chester

DRAWING TITLE: PROPOSED FLOOR PLAN

Andrew Cowie Construction Ltd
6 Moine Drive, Barr Business Park
Oldmeldrum Aberdeenshire AB81 0GX
+44 (0) 1851 873378 +44 (0) 1681873370 fax
info@andrewcowieconstruction.co.uk
www.andrewcowieconstruction.com
CONSTRUCTION BUILDING | GEOTECHNICAL CONTRACTOR