


**Notes**

Figured dimensions are to be used in all cases.  
 Dimensions should not be scaled from drawing  
 All existing dimensions should be checked on site before commencement of the work.  
 Any discrepancies in dimensions should be clarified with the Architect prior to commencement of the work.  
 No deviation from this drawing will be permitted without the prior written consent of the Architect.  
 This drawing is to be read in conjunction with all the relevant Mechanical and Electrical drawings.  
 This drawing is to be read in conjunction with the relevant Structural Engineer's drawings, structural calculations and recommendations.  
 This drawing is to be read in conjunction with the relevant Fire Safety Strategy drawings

This drawing is copyright and to be returned to the architect on completion of the contract.

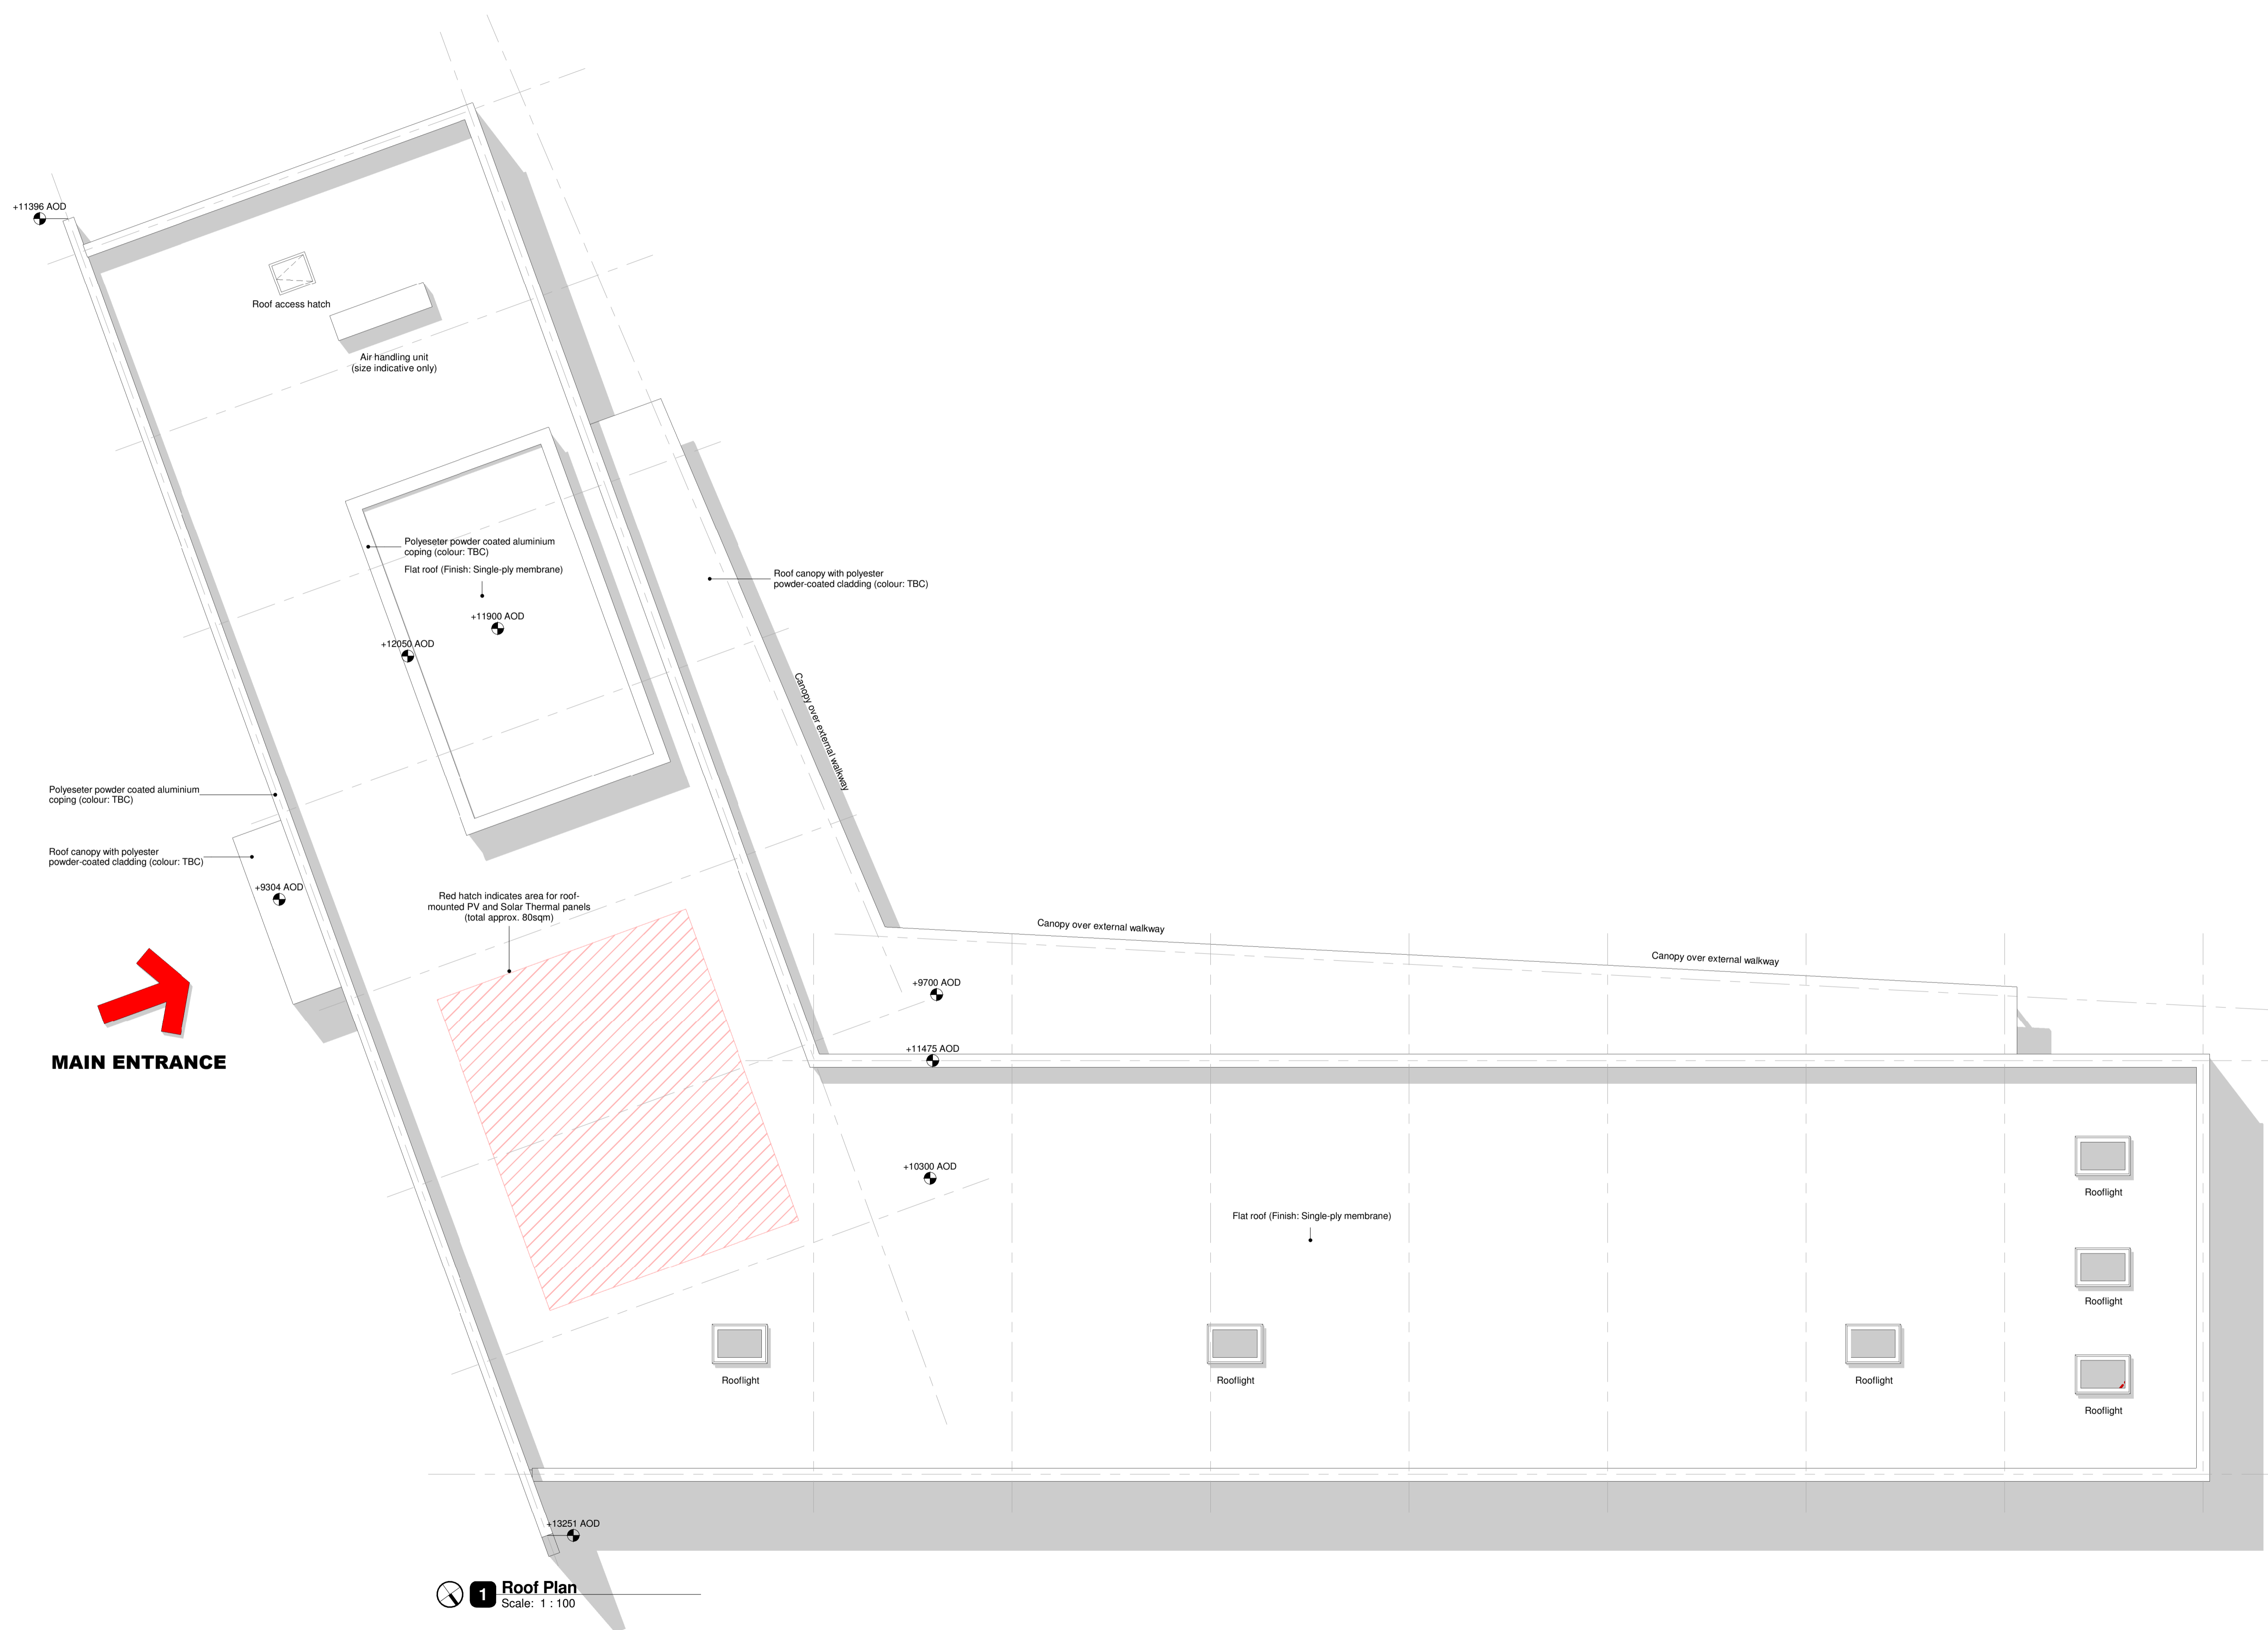

**MAIN ENTRANCE**

**1 Roof Plan**  
 Scale: 1 : 100

P01	Drawing Issued for Planning	ST	NM	30.10.17
Rev.	Revision description	Drawn	Checked	Date

**Lovelock Mitchell Architects**  
 3 Stanley Street, Chester, CH1 2LS  
 Tel +44 (0) 1244 404321

St Andrews Business Centre  
 St Andrews Park, Mold, Flintshire, CH7 1XB  
 Tel 0843 515 9921

e-mail: admin@lovelockmitchell.com  
 web: www.lovelockmitchell.com

Project  
**Kier - Adult Daycare**  
 Queensferry, Deeside

Title  
**GA Roof Plan as Proposed**

LMA Project	Drawing number	Rev.
1480	KAD-LMA-XX-XX-DR-A-2003	P01