

- Fence Legend**
- Secure 2.4m High Welded Mesh Boundary Fence
 - Secure 2.4m High Welded Mesh Site Fence
 - 1.8m High Bow Top Segregational Fence



Indicative 3m width easement area between GAS pipe and any mechanical excavation works

Approximate location of underground GAS pipe. Refer to Utilities Site Map for pressure, depth, size & location details

Approximate location of underground GAS pipe. Refer to Utilities Site Map for pressure, depth, size & location details

Grassed Sports Pitch
NO FLOODLIGHTING TO GRASSED SPORTS PITCH
91.000

Grassed Sports Pitch
NO FLOODLIGHTING TO GRASSED SPORTS PITCH
91.000

ATP Surface
7420m²

B	Fence line adjustment. Drawing issued to L.A. Planning Dept.	AJR	SJH	14.04.14
A	Drawing issued for L.A. Planning Approval	AJR	SJH	27.01.14
Rev.	Revision description	Drawn	Checked	Date

PLANNING PERMISSION

lovelock mitchell
ARCHITECTS


Lovell Mitchell Architects
3 Stanley Street Chester CH1 2LS
Tel +44 (0) 1244 404321
Fax +44 (0) 1244 404340
e-mail: admin@lovelockmitchell.com
web: www.lovelockmitchell.com

Project
Holywell Co-Located Primary & Secondary Schools

Title
Site Plan as Proposed - Sheet 3

ZONE C Proposed
Scale: 1 : 500

Notes.
Drawing to be read in conjunction with
Detailed Landscape Architects Drawings

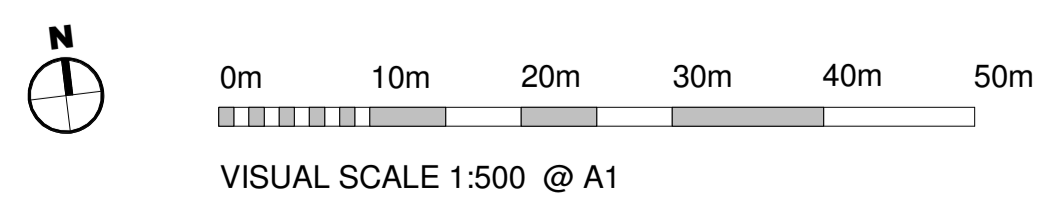

Scale @ A1	Drawn By	Checked By	Date
As indicated	AJR	SJH	14.11.13
Drawing Number	Job No.	Sheet No.	Rev.
1115 : 122			B