


- Fence Legend**
- Secure 2.4m High Welded Mesh Boundary Fence
  - Secure 2.4m High Welded Mesh Site Fence
  - 1.8m High Bow Top Segregational Fence

Notes:  
Drawing to be read in conjunction with  
Detailed Landscape Architects Drawings

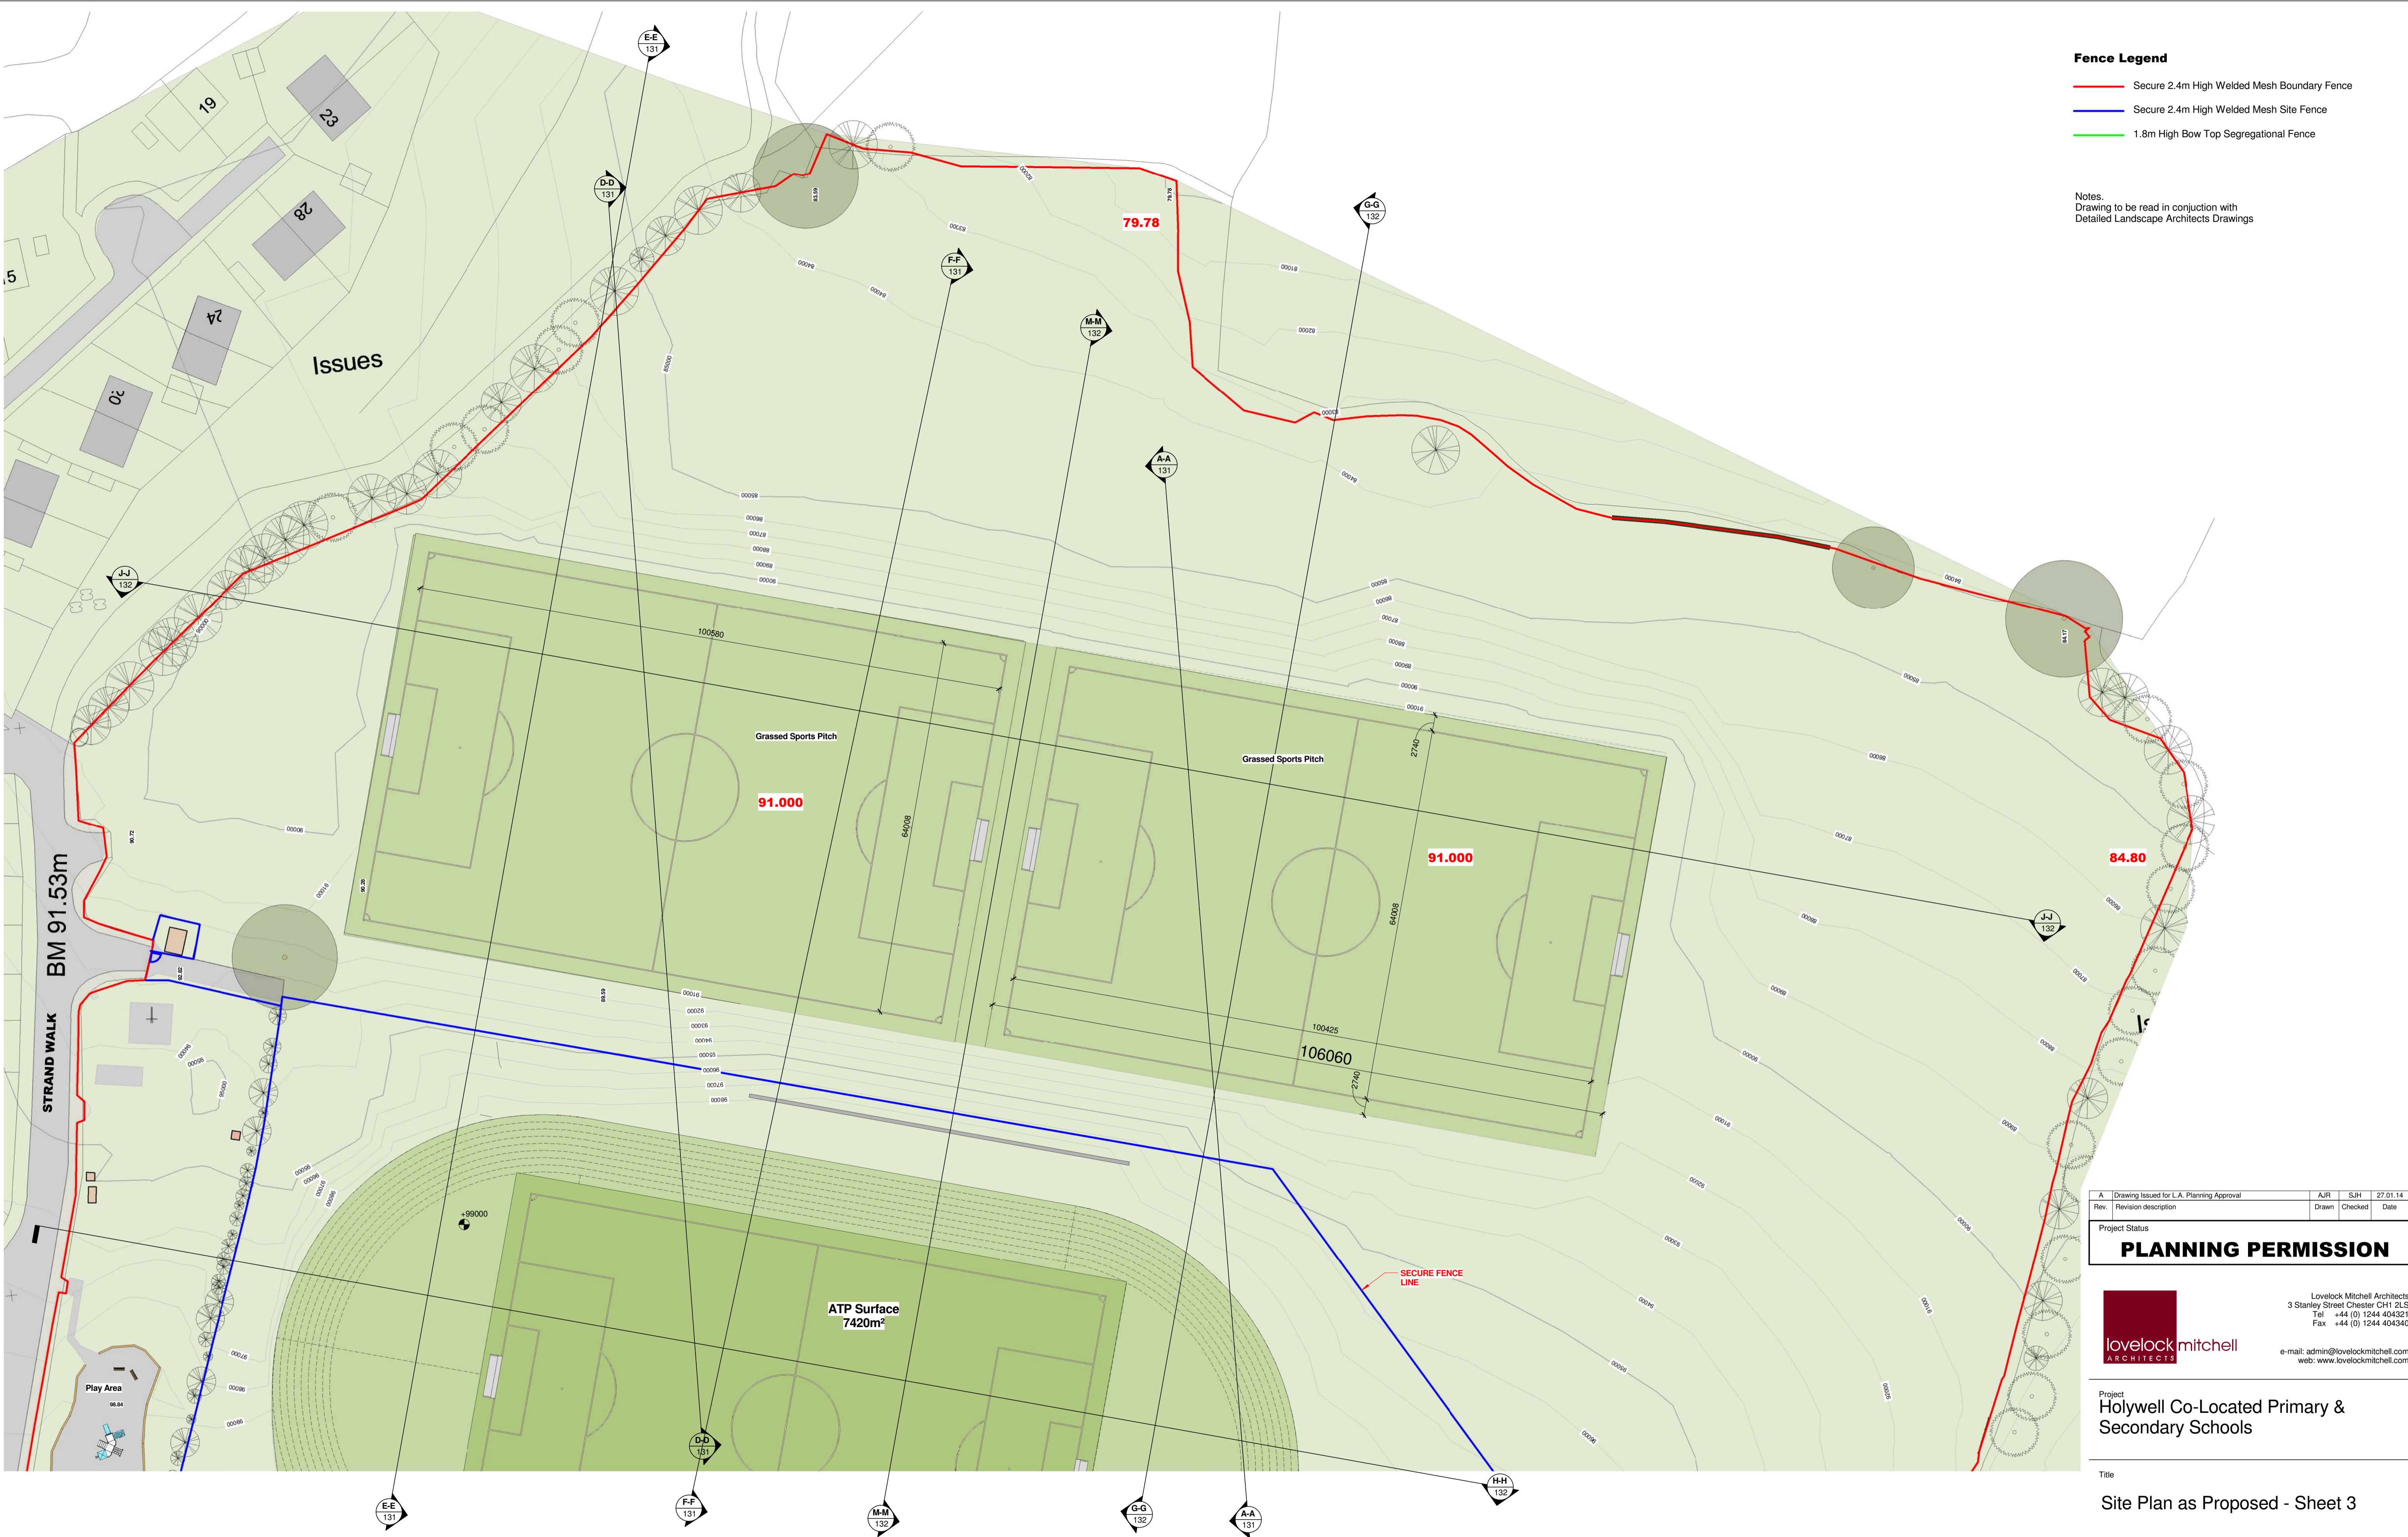

A	Drawing issued for L.A. Planning Approval	AJR	SJH	27.01.14
Rev.	Revision description	Drawn	Checked	Date


Project Status  
**PLANNING PERMISSION**

Lovelock Mitchell Architects  
3 Stanley Street Chester CH1 2LS  
Tel +44 (0) 1244 404321  
Fax +44 (0) 1244 404340  
e-mail: admin@lovelockmitchell.com  
web: www.lovelockmitchell.com

Project  
**Holywell Co-Located Primary & Secondary Schools**

Title  
**Site Plan as Proposed - Sheet 3**

**ZONE C Proposed**  
Scale: 1 : 500

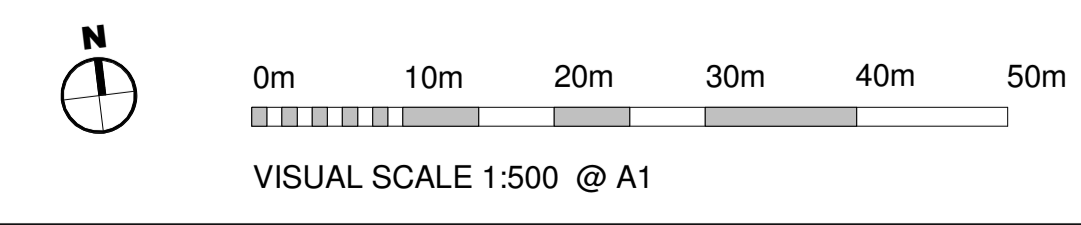

Scale @ A1	Drawn By	Checked By	Date
As indicated	AJR	SJH	14.11.13
Job No.	Sheet No.	Rev.	
Drawing Number	1115 : 122	A	