




FRONT ELEVATION
SCALE 1:100

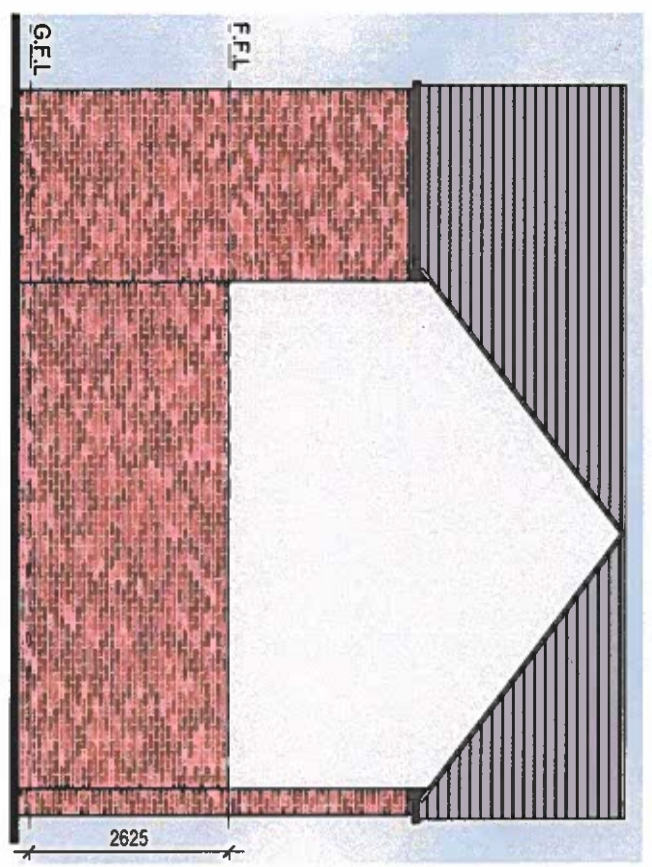


SIDE ELEVATION
SCALE 1:100

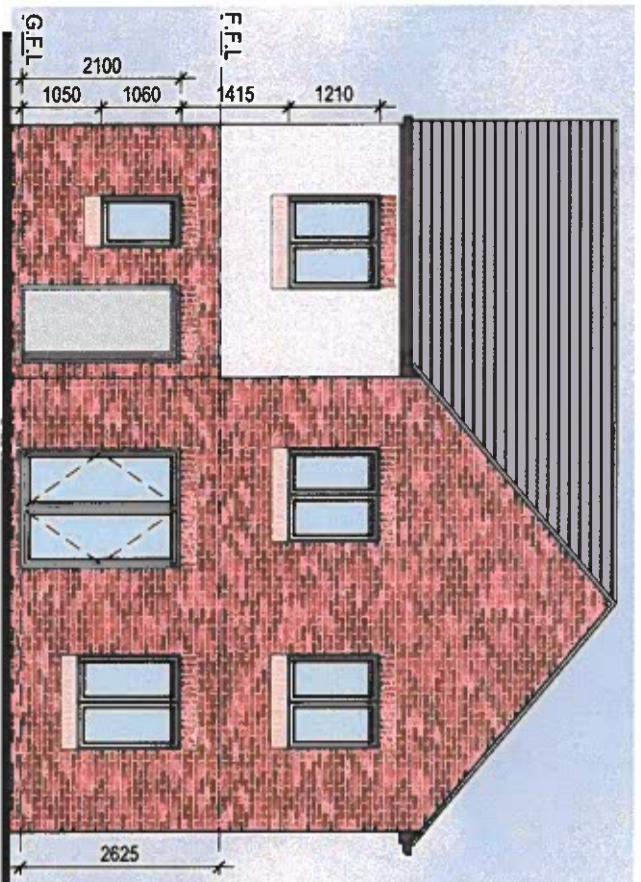


REAR ELEVATION
SCALE 1:100

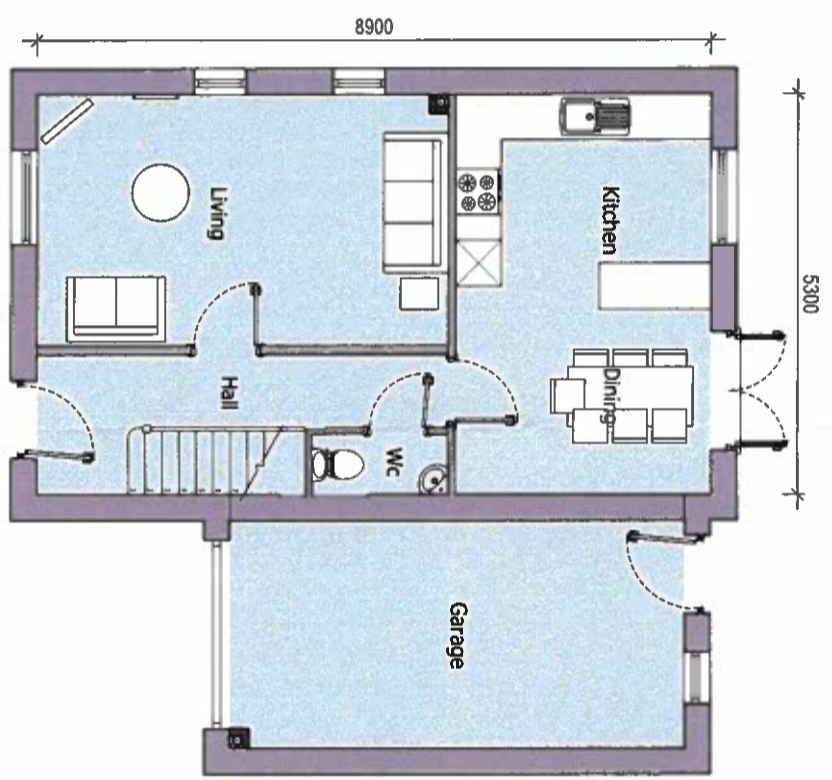

GROUND FLOOR PLAN
487P HOUSE
FLOOR AREA = 47.17m²
SCALE 1:100

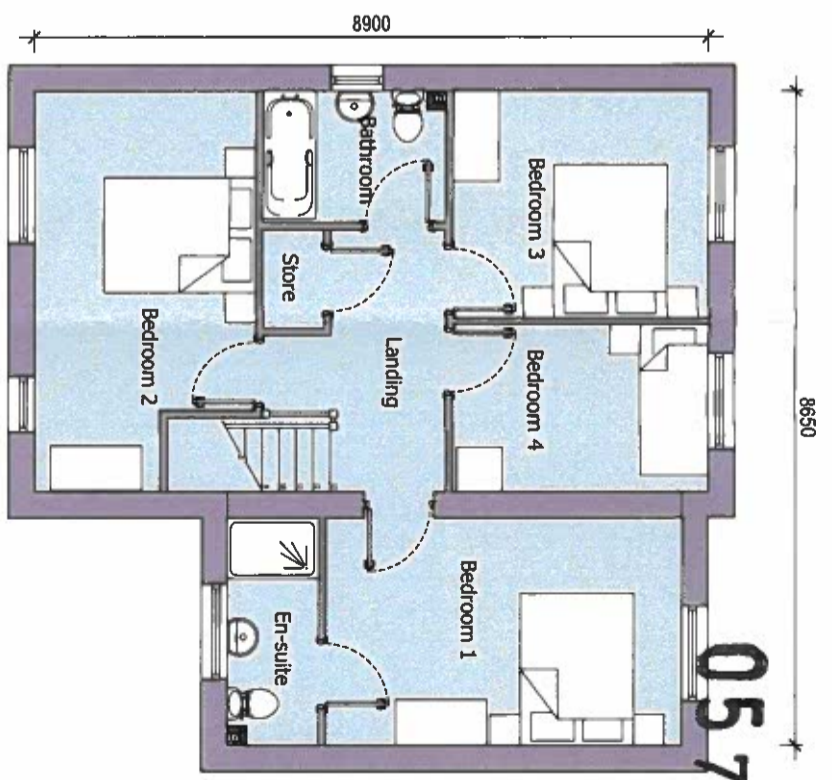

FIRST FLOOR PLAN
487P HOUSE
FLOOR AREA = 67.27m²
SCALE 1:100

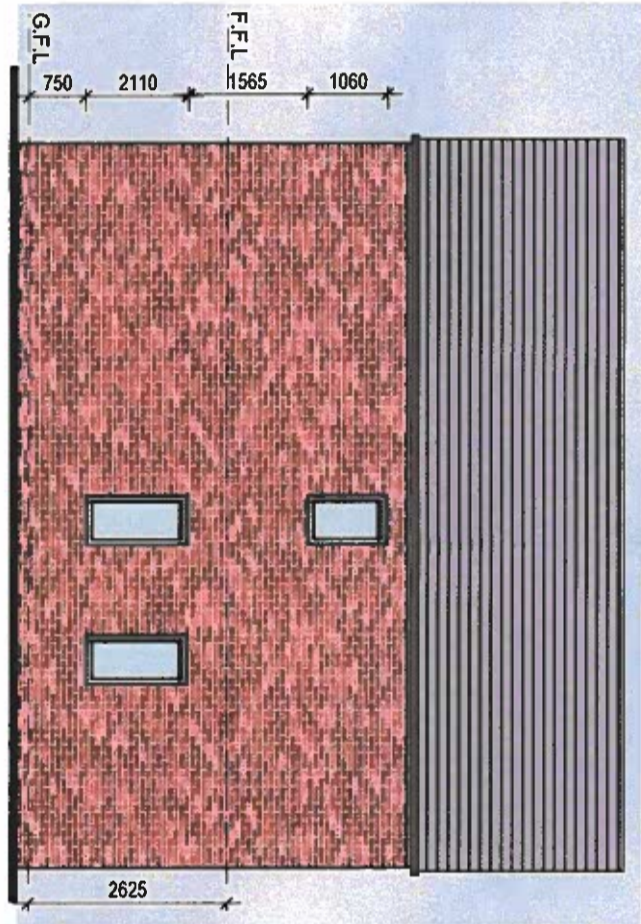

SIDE ELEVATION
SCALE 1:100



NOTE:
FRONT ELEVATIONS SHOWN ARE
INDICATIVE, PLEASE ALSO REFER
TO WBA DRAWING PL20 FOR
STREET SCENES.

057396

PLANNING ISSUE

RESIDENTIAL DEVELOPMENT

HOUSE TYPE C - 4B7P
FLOOR AREA = 114.44m²

Location:
RHOS ROAD, PENYFFORDD
CHESTER


Client:
HILBRETHOMES
AMENDED

3939-036 PL12 E 1:100@A3
Date: 16.05.2017 Drawn: LM

Checked: TS
Date: 16.05.2017

WATSON BATTY
ARCHITECTS

Shires House, Shires Road
Guiselley, Leeds LS20 8EU
Leeds | Loughborough
T: 01943 876 665
E: enquiries@watsonbatty.com
W: www.watsonbatty.com

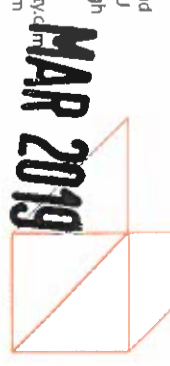

Note: Do not scale from this drawing. All dimensions to be checked on site.