


NOTES:  
 THIS DRAWING IS THE COPYRIGHT PROPERTY OF ACC LTD.  
 ALL DIMENSIONS TO BE CHECKED ON SITE BEFORE COMMENCEMENT OF  
 ANY WORK OR SHOP DRAWINGS.  
 ANY DISCREPANCIES TO BE REFERRED TO THIS OFFICE FOR CLARIFICATION.

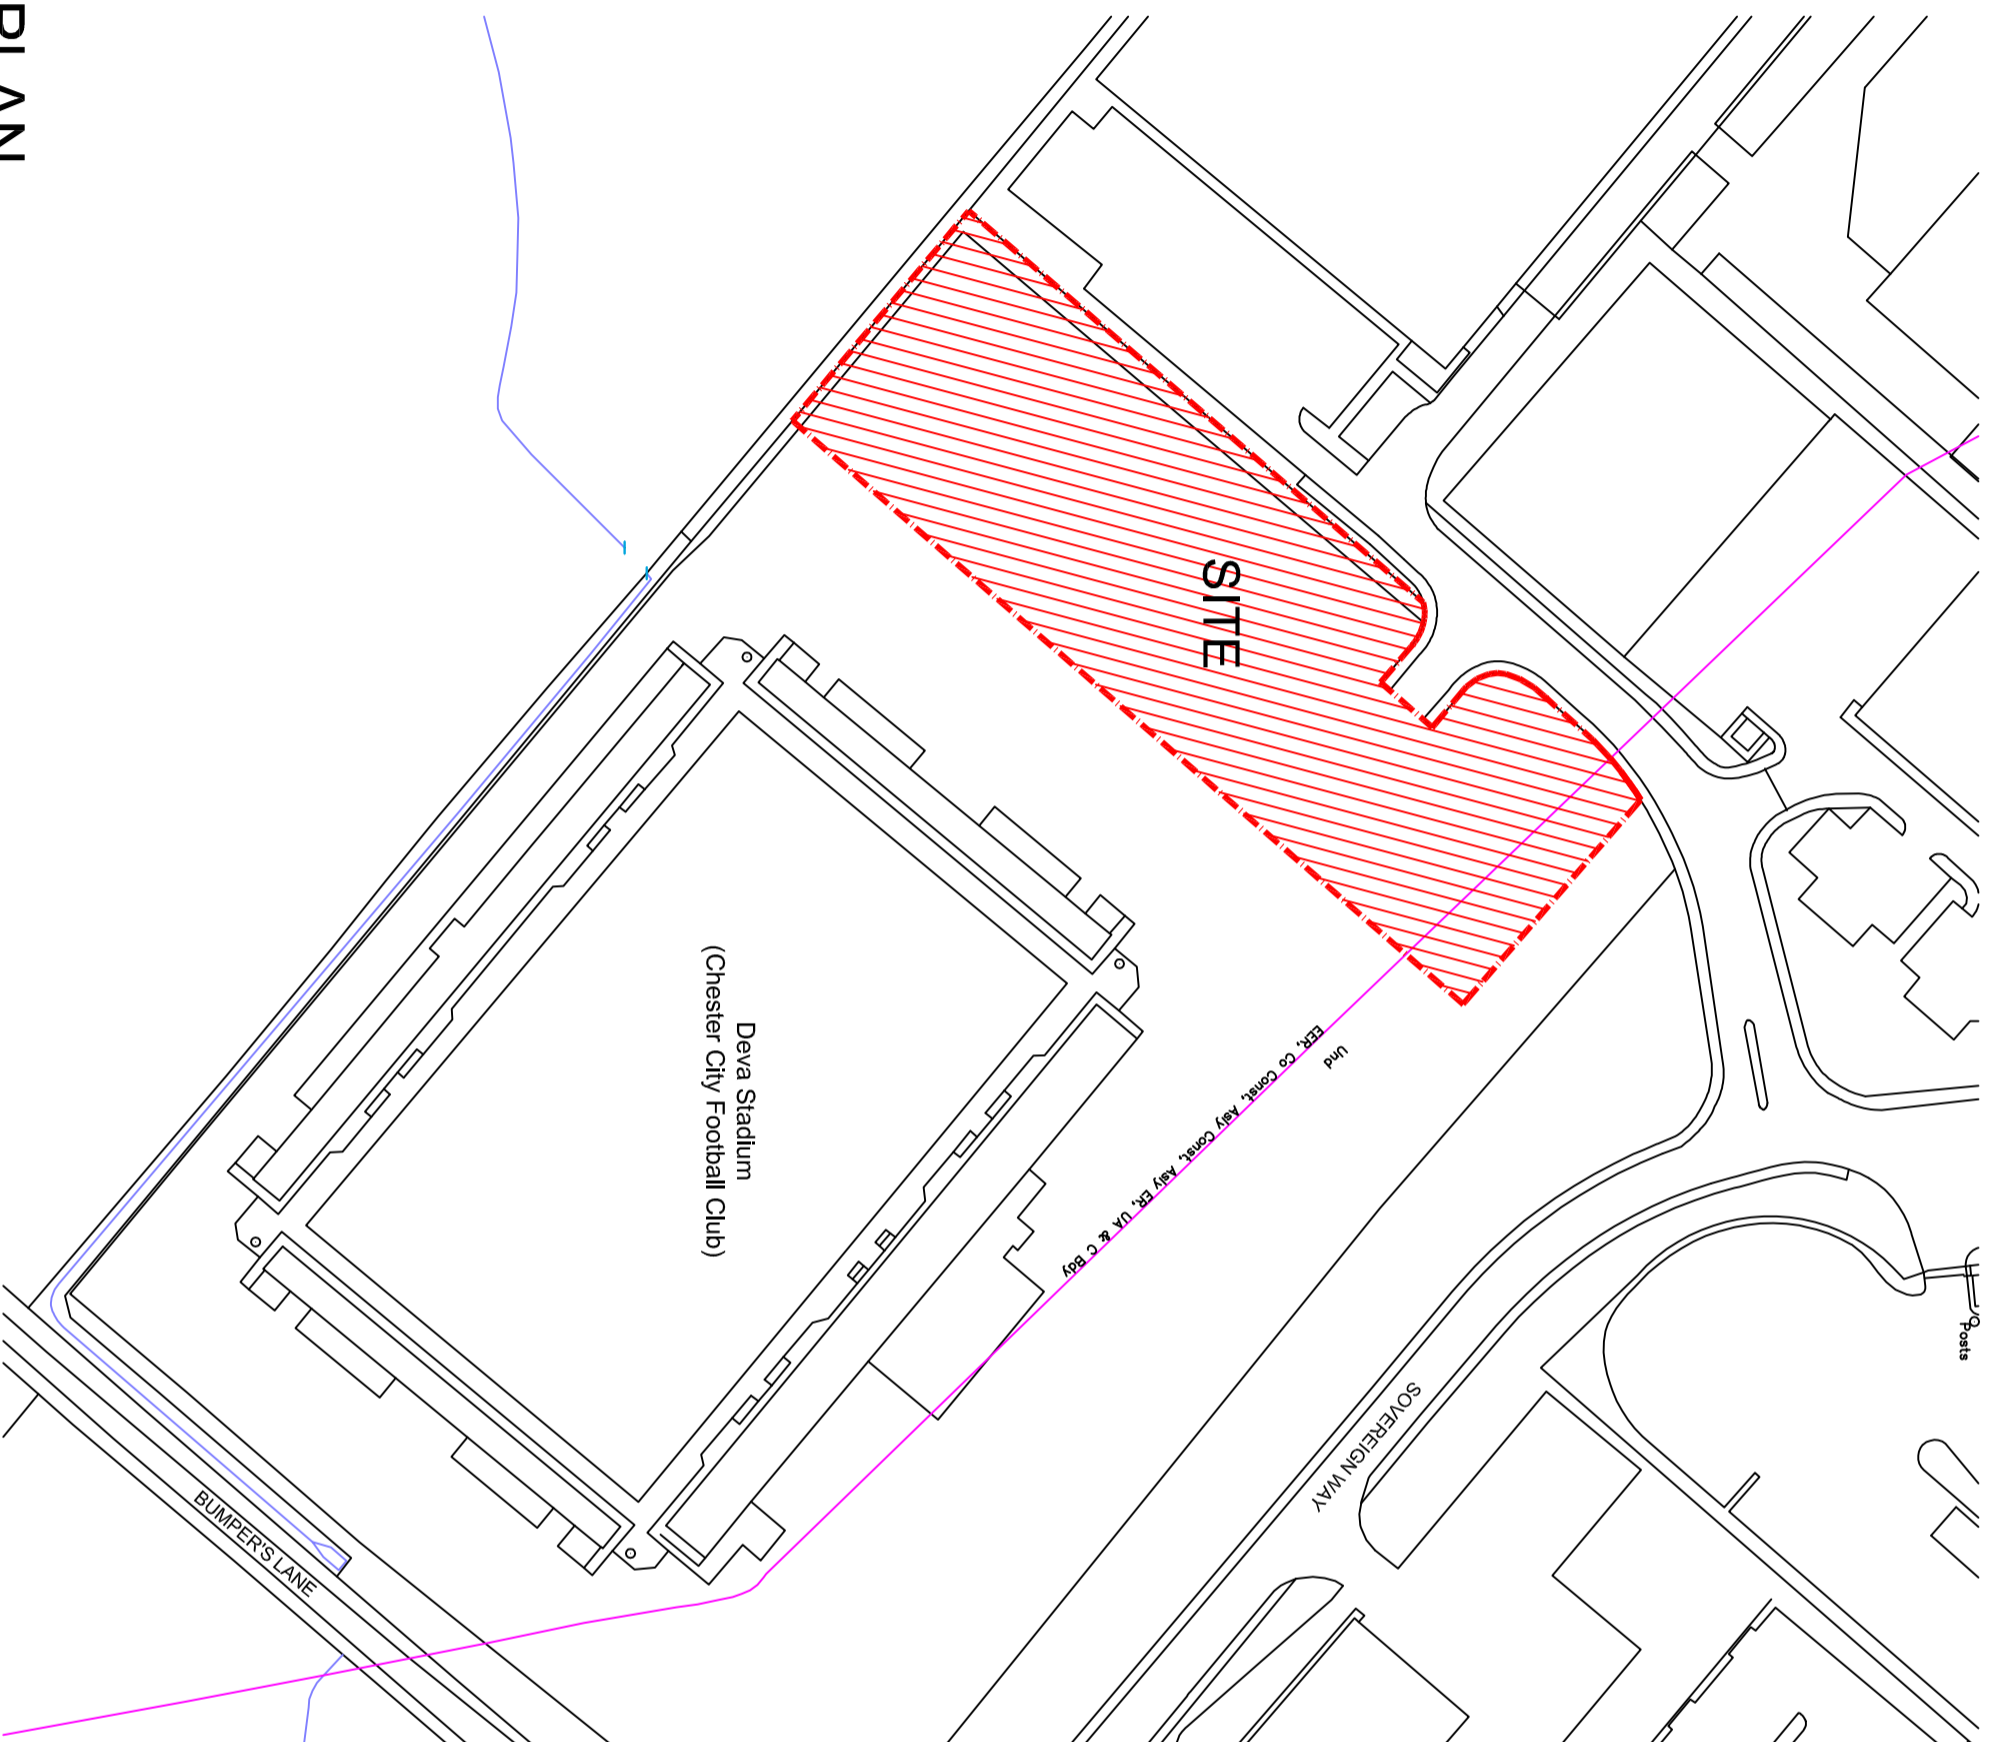

# LOCATION PLAN

Scale 1:1250 at A3

DATE	REVISION	REV

## PLANNING

SCALE:	1:1250 @ A3	DRAWN:	SM
DATE:	JUNE 2017	CHECKED:	
DRAWING No.:	40118-L-LOC		

CLIENT:  
 STAGECOACH UK BUS

PROJECT:  
 PROPOSED DEPOT  
 Sovereign Way, Sealand Ind. Est., Chester  
 DRAWING TITLE:  
 LOCATION PLAN



Andrew Cowie Construction Ltd  
 6 Mounie Drive, Barra Business Park  
 Oldmeldrum Aberdeenshire AB51 0GX  
 +44 (0) 1651 873378 +44 (0) 1651873370 fax  
 info@andrewcowieconstruction.co.uk  
 www.andrewcowieconstruction.com  
 CONSTRUCTION | BUILDING | GROUNDWORKS | CONTRACTOR