





ELEVATION C SCALE 1:100




ELEVATION B SCALE 1:100

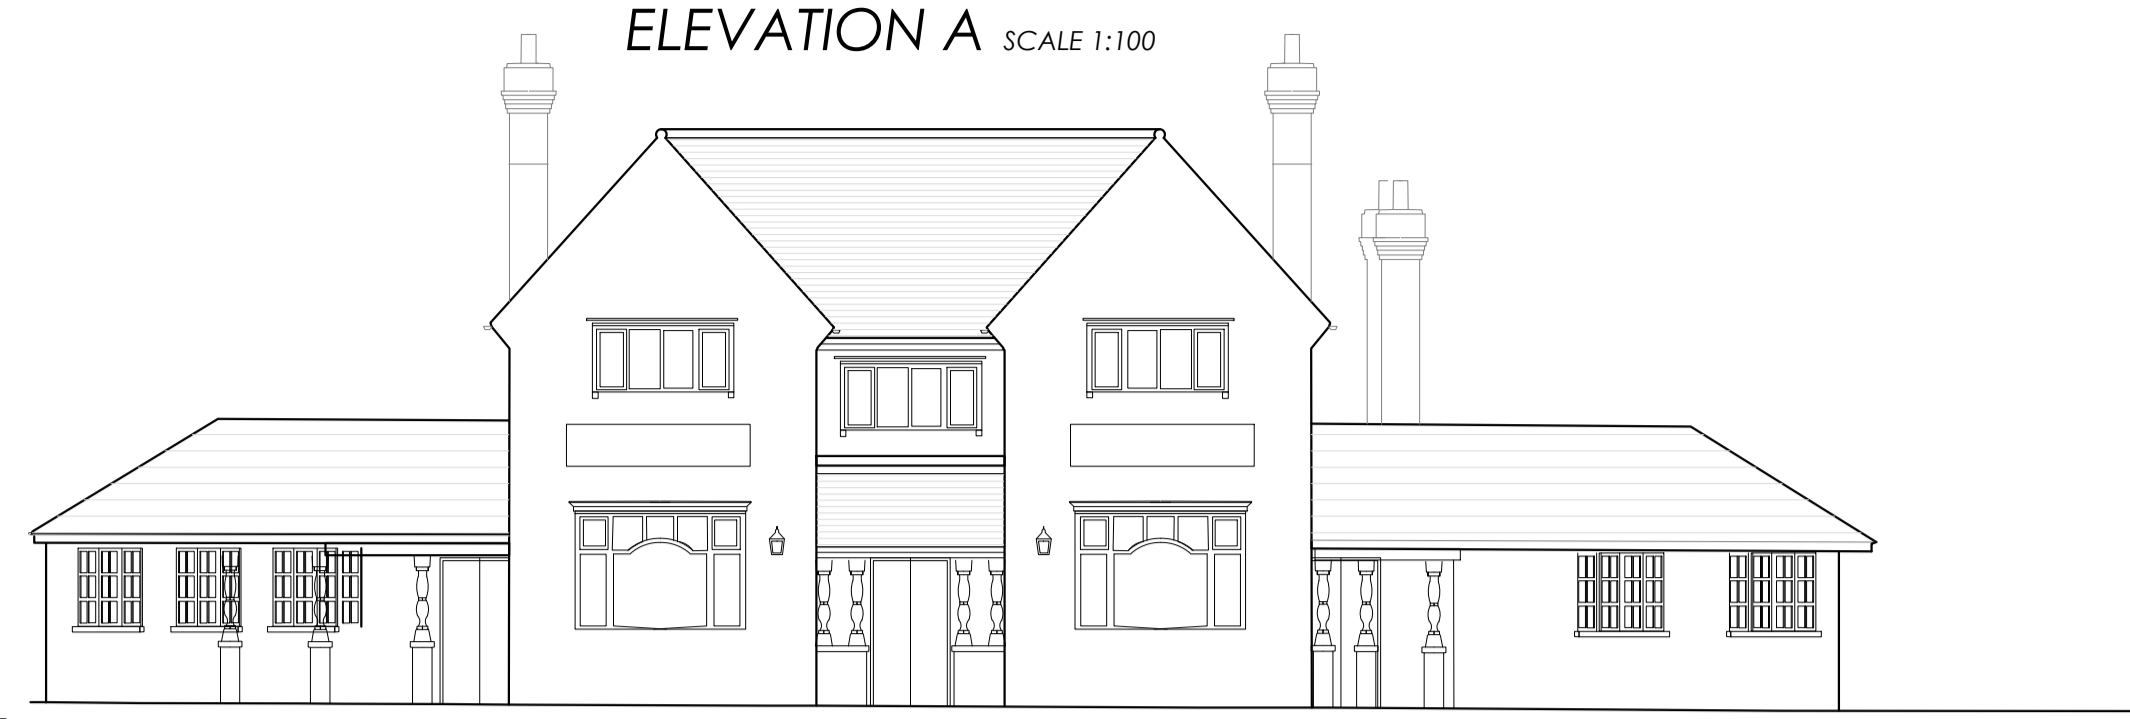

ELEVATION A SCALE 1:100

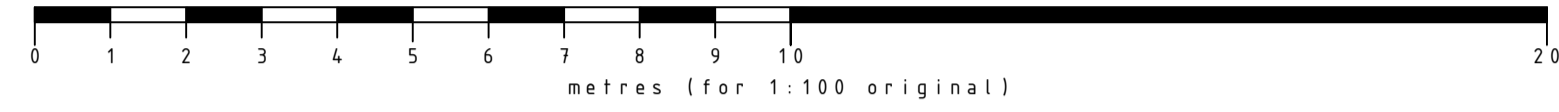


EXISTING ELEVATIONS SCALE 1:100

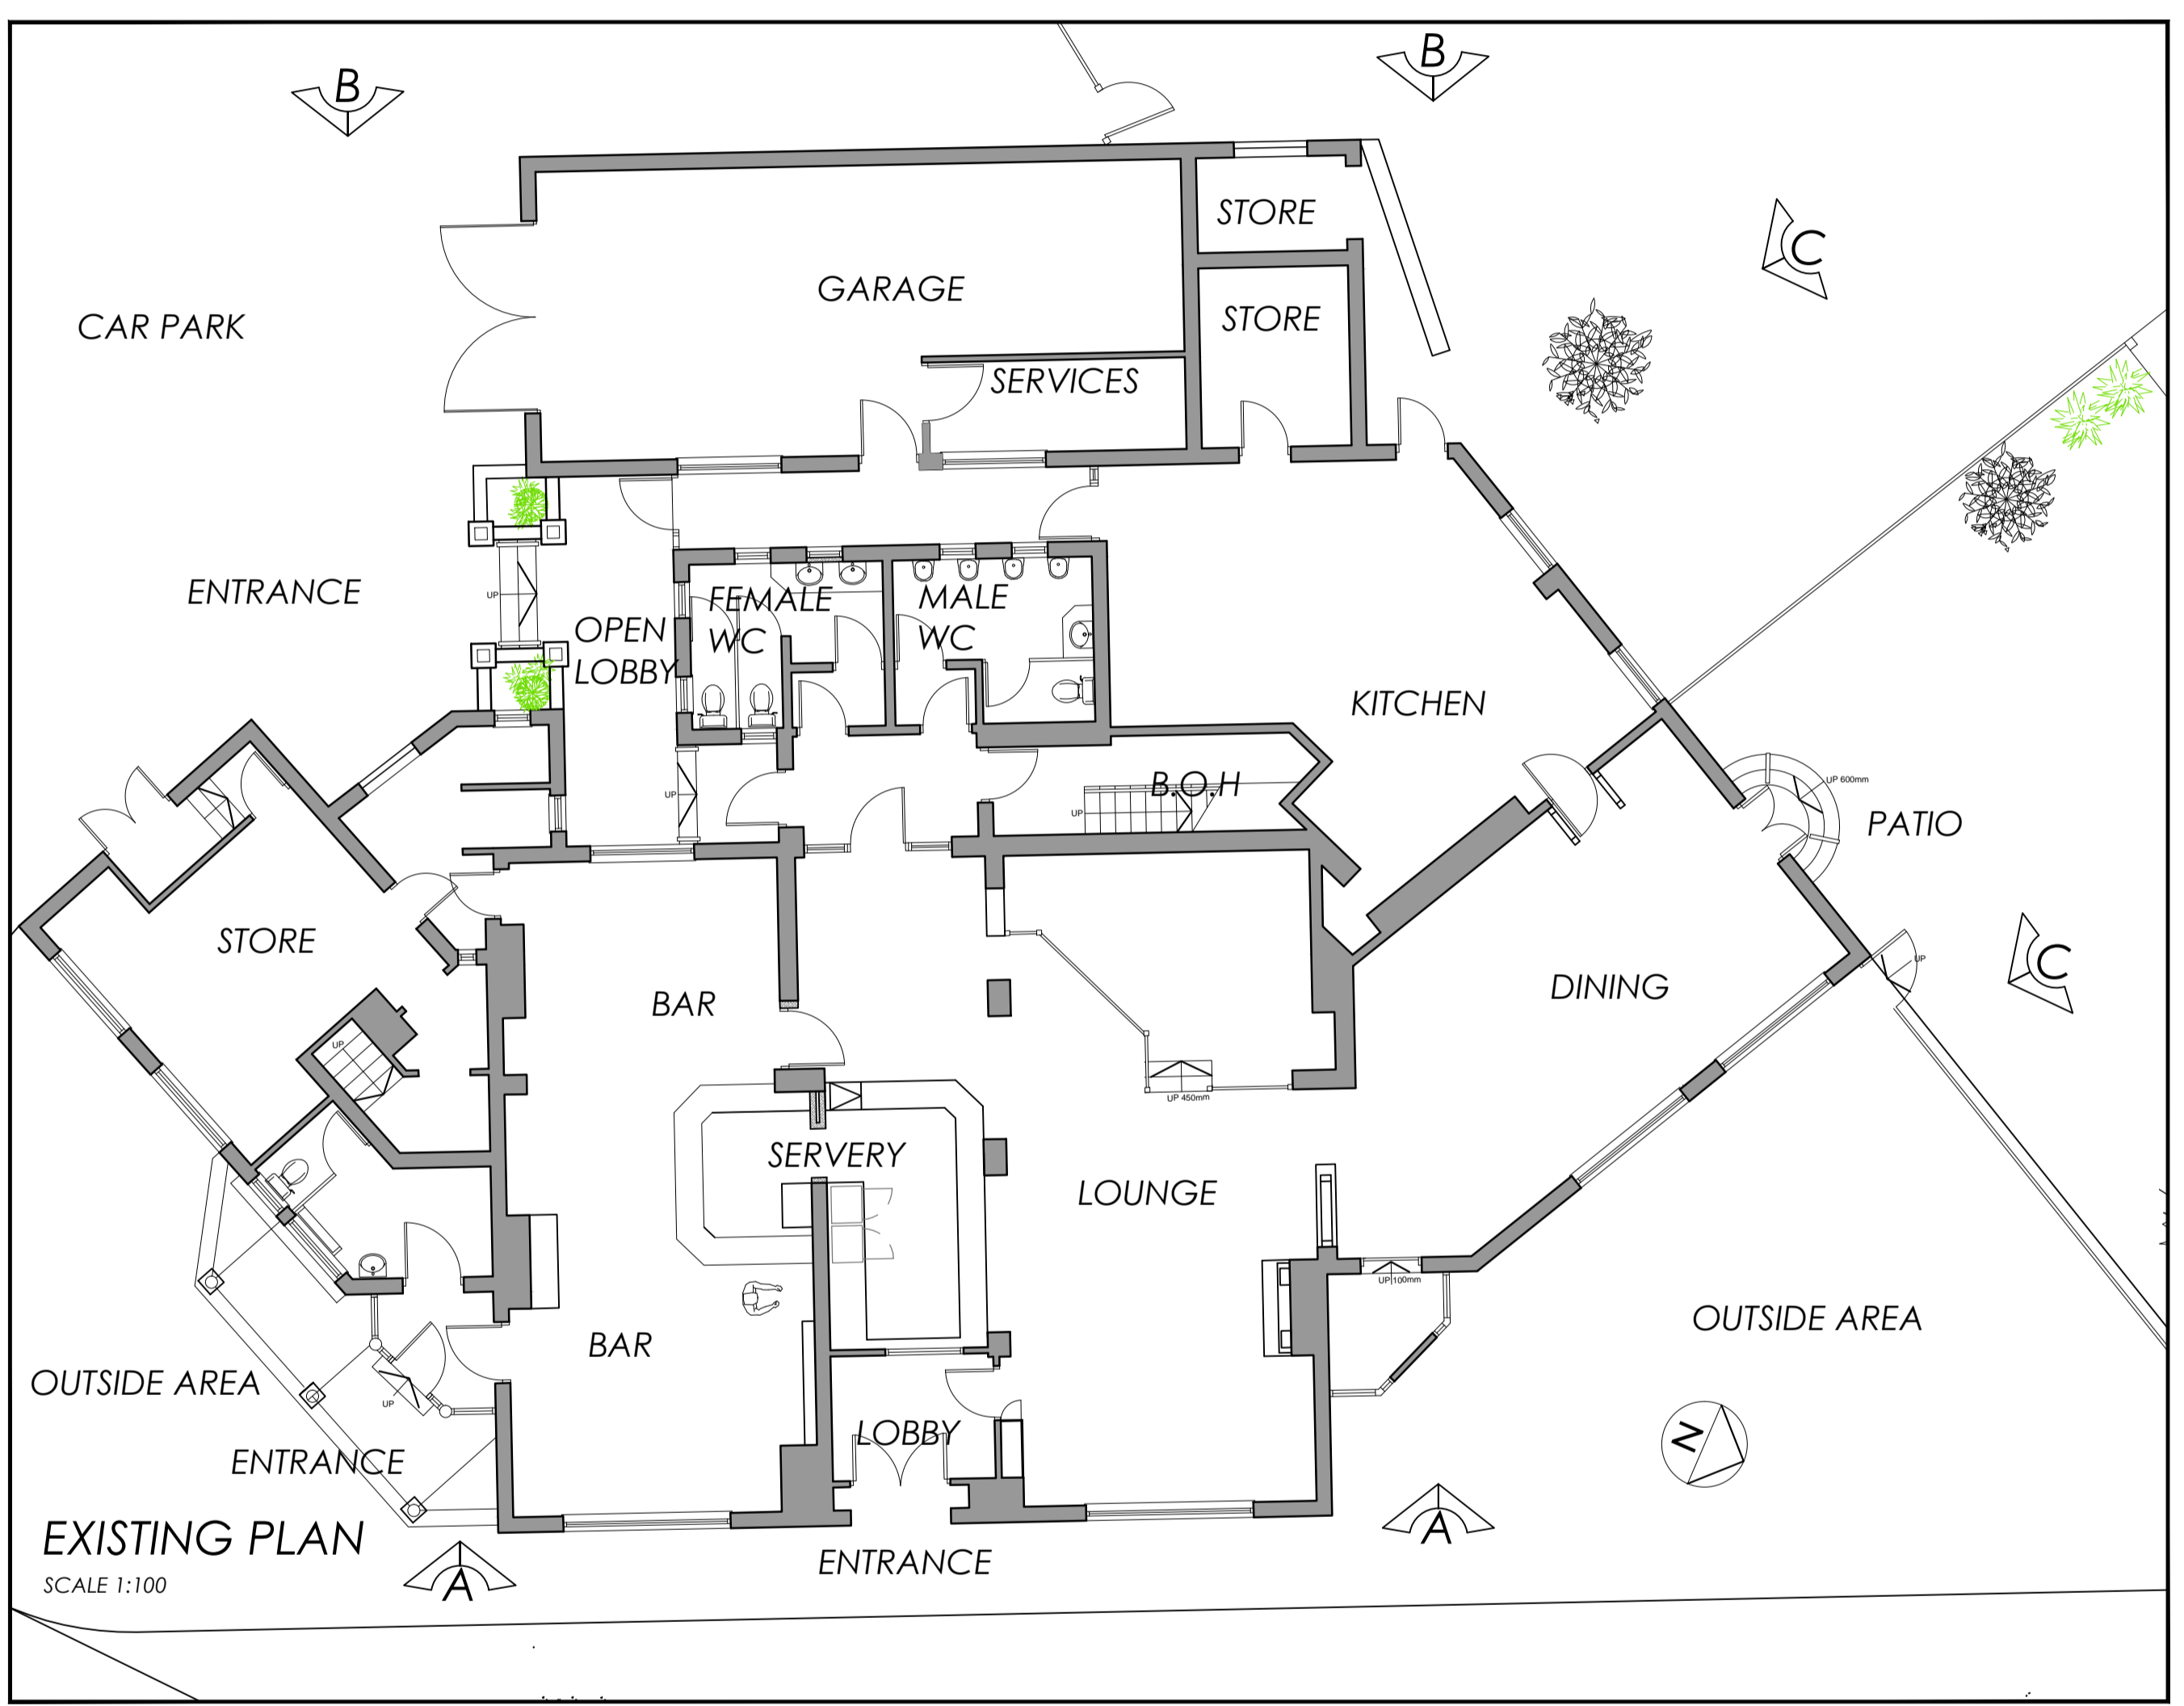


EXISTING PLAN SCALE 1:100



EXISTING PLAN SCALE 1:200

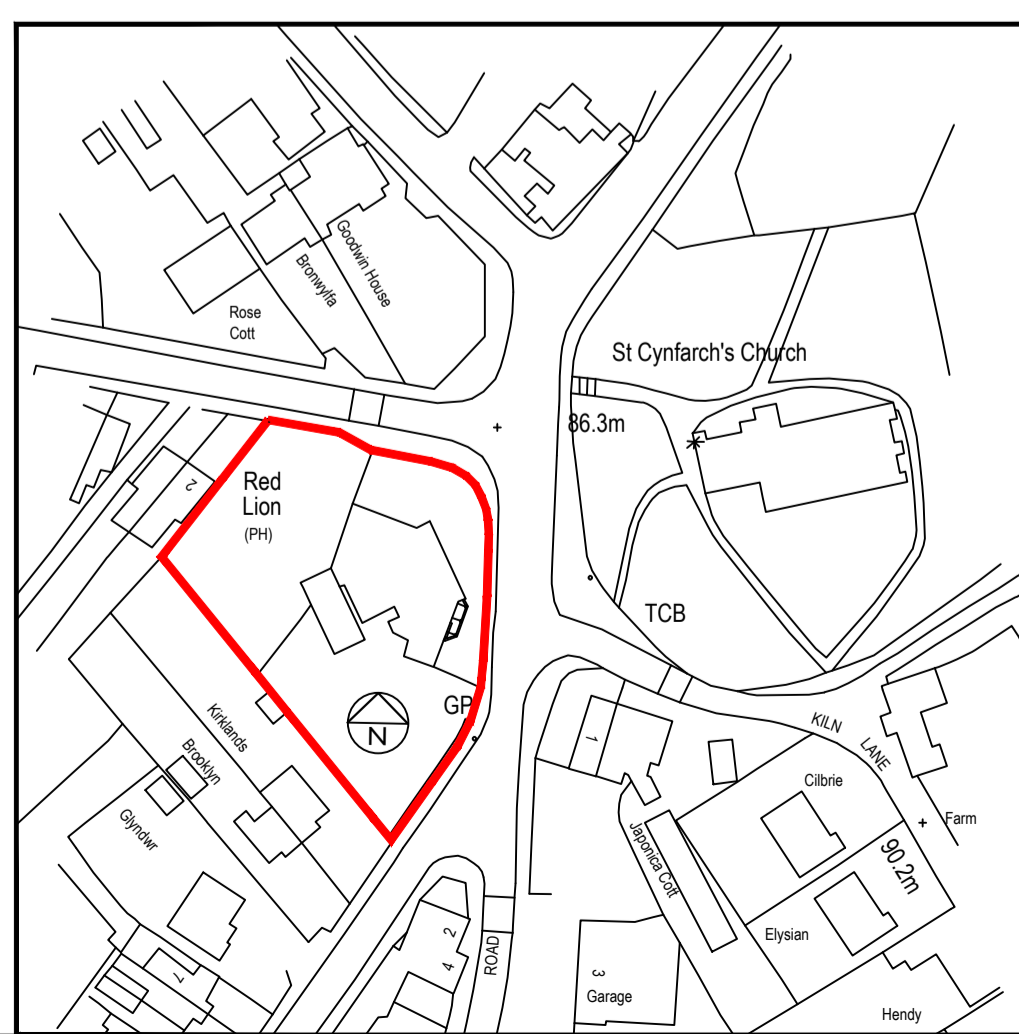

LOCATION PLAN

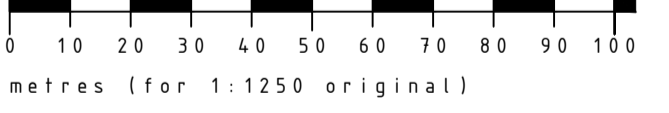

REV/DATE	INFO	REV/DATE	INFO	REV/DATE	INFO

<b>PROJECT TITLE:</b> Red Lion Pub, Hope, Wrexham LL12 9NG		<b>GMP</b> DESIGN Unit D, The Winding House Cannock Chase Enterprise Centre Walkers Rise Hednesford Staffordshire WS12 0QU Tel: (+44) 01889 221347 Fax: (+44) 01889 580069	<b>DISCLAIMER:</b> THIS DRAWING REMAINS THE PROPERTY OF GMP. COPYRIGHT IS RESERVED BY HIM AND THE DRAWING IS ISSUED ON THE CONDITION THAT IT IS NOT COPIED BY ANY MEANS MECHANICAL OR ELECTRONIC, EITHER WHOLE OR IN PART WITHOUT THE PRIOR PERMISSION IN WRITING OF GMP. ALL CRITICAL DIMENSIONS ARE TO BE SITE CHECKED. DO NOT SCALE FROM THIS DRAWING. THIS DRAWING IS DESIGN INTENT. ONLY THE MAIN CONTRACTOR IS TO ENSURE ALL STATUTORY REGULATIONS AND CDAM ARE ADHERED TO SIZING, FININGS AND DETAILS ARE TO BE APPROVED BY STRUCTURAL ENGINEER WHERE REQUIRED. MC SETTING OUT DRAWINGS TO BE APPROVED BY GMP. ALL DIMENSIONS ARE TO BE SITE CHECKED
<b>DRAWING TITLE:</b> Existing	<b>DRAWING NUMBER:</b> 7502-15		
<b>CLIENT:</b> A.D.L	<b>DRAWN BY:</b> MS		
<b>SCALE:</b> as shown	<b>DATE:</b> 15.06.17	<b>APPROVED BY:</b> NM	