


The details shown on this drawing are confidential and the drawing is the exclusive property of Halliday Clark Limited. No use, copy or disclosure of the drawing may be made without our permission and it is to be returned to Halliday Clark Limited when required. Halliday Clark Limited take no responsibility for the use of this drawing for any purpose other than for that which it was intended. All dimensions are in millimeters unless stated otherwise. All dimensions should be verified on site prior to commencement of works. Do not scale from this drawing. All works must be in accordance with British Standards, EC Standards, Health & Safety at work act & all other relevant regulations & Bye Laws. Any discrepancies should be brought to the attention of Halliday Clark Limited.

NOTES

Drawing based on Promap survey information. Any discrepancies to be reported to the architect.

SITE AREA - 1518m²
 - 0.15 Hectares
 - 0.37 Acres

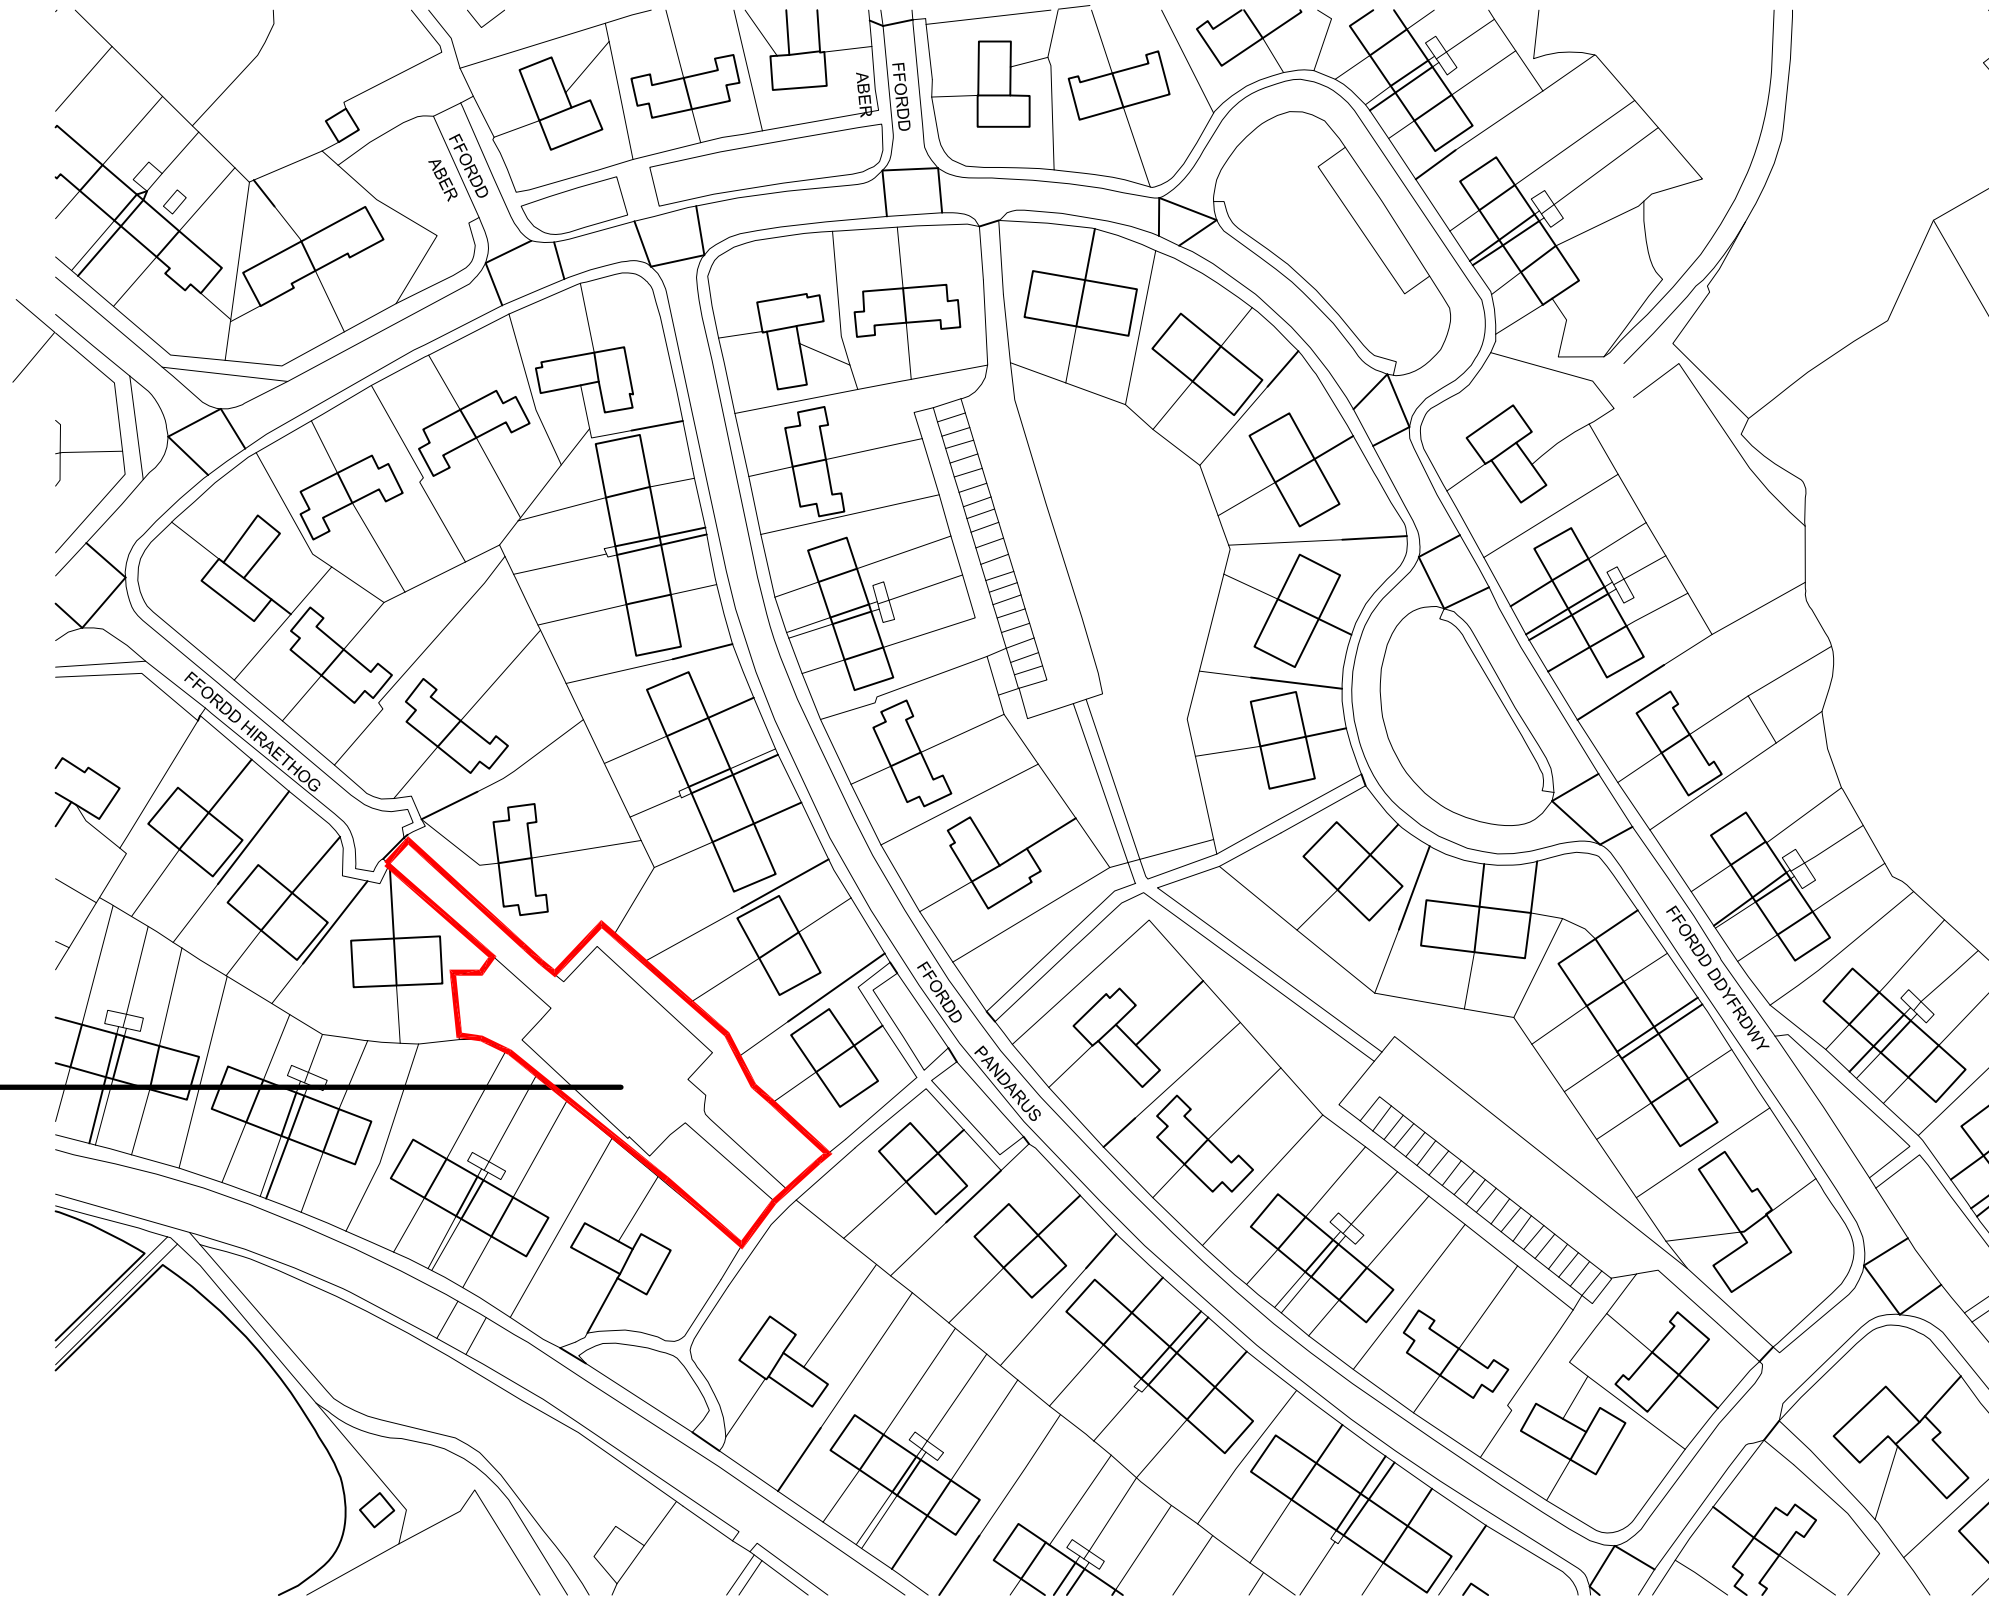

SITE

Ordnance Survey (c) Crown Copyright 2015. All rights reserved. Licence number 100022432

0 - AUGUST 2017	SJ
INITIAL ISSUE	
REVISION - DATE	DRWN CHKD

FOR APPROVAL

Ffordd Hiraethog
 Maes Pennant
 Mostyn
 CH8 9PE
 FOR
 WATES RESIDENTIAL

SITE LOCATION
 PROMAP
 Scale 1:1250 @ A3

HALLIDAY CLARK
 ARCHITECTS

Halliday Clark Limited T 01943 604 123
 21 The Grove E info@hallidayclark.co.uk
 Ilkley LS29 9LW W hallidayclark.co.uk

