

The details shown on this drawing are confidential and the drawing is the exclusive property of Halliday Clark Limited. No use, copy or disclosure of the drawing may be made without our permission and it is to be returned to Halliday Clark Limited when required.
 Halliday Clark Limited take no responsibility for the use of this drawing for any purpose other than for that which it was intended. All dimensions are in millimeters unless stated otherwise. All dimensions should be verified on site prior to commencement of works.
 Do not scale from this drawing.
 All works must be in accordance with British Standards, EC Standards, Health & Safety at work act & all other relevant regulations & Bye Laws.
 Any discrepancies should be brought to the attention of Halliday Clark Limited.

NOTES

Drawing based on survey information provided by third party measured surveys. Any discrepancies to be reported to the architect.

DRAWING APPROVAL	X
PRE CONSTRUCTION	
CONSTRUCTION	
AS BUILT	

A - 05.03.2019	JW
Revised for PLANNING ISSUE	
08.06.2018	EB
INITIAL ISSUE	
REVISION - DATE	DRWN CHKD

FOR APPROVAL

Ffodd Pandarus
Mostyn
Holywell
CH8

FOR
Wates Residential




Proposed GA Plans

Scale **1:100 @A1**


HALLIDAY CLARK
ARCHITECTS

Halliday Clark Limited T 01943 604 123
 21 The Grove E info@hallidayclark.co.uk
 11kley LS29 9LW W hallidayclark.co.uk


Dwg. No. **671.34 (-) 011** Rev. **A**

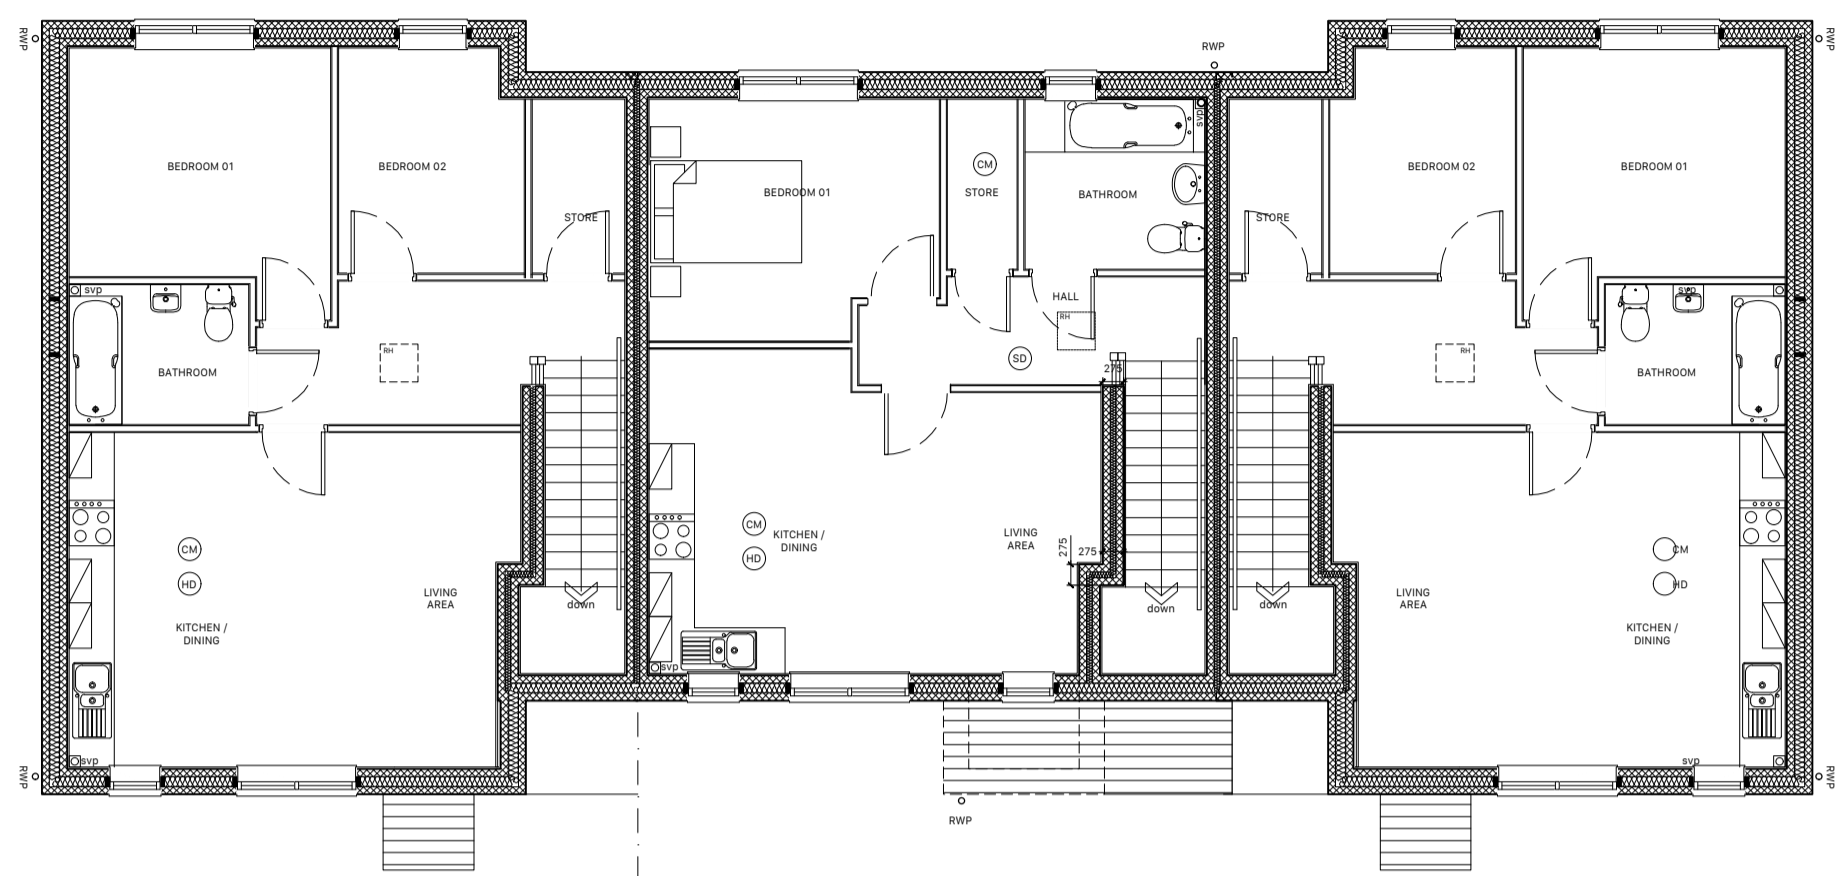


HOUSE TYPE 22 HOUSE TYPE 11 HOUSE TYPE 22
 PROPOSED GA PLAN - FIRST FLOOR
 1:100 @ A1

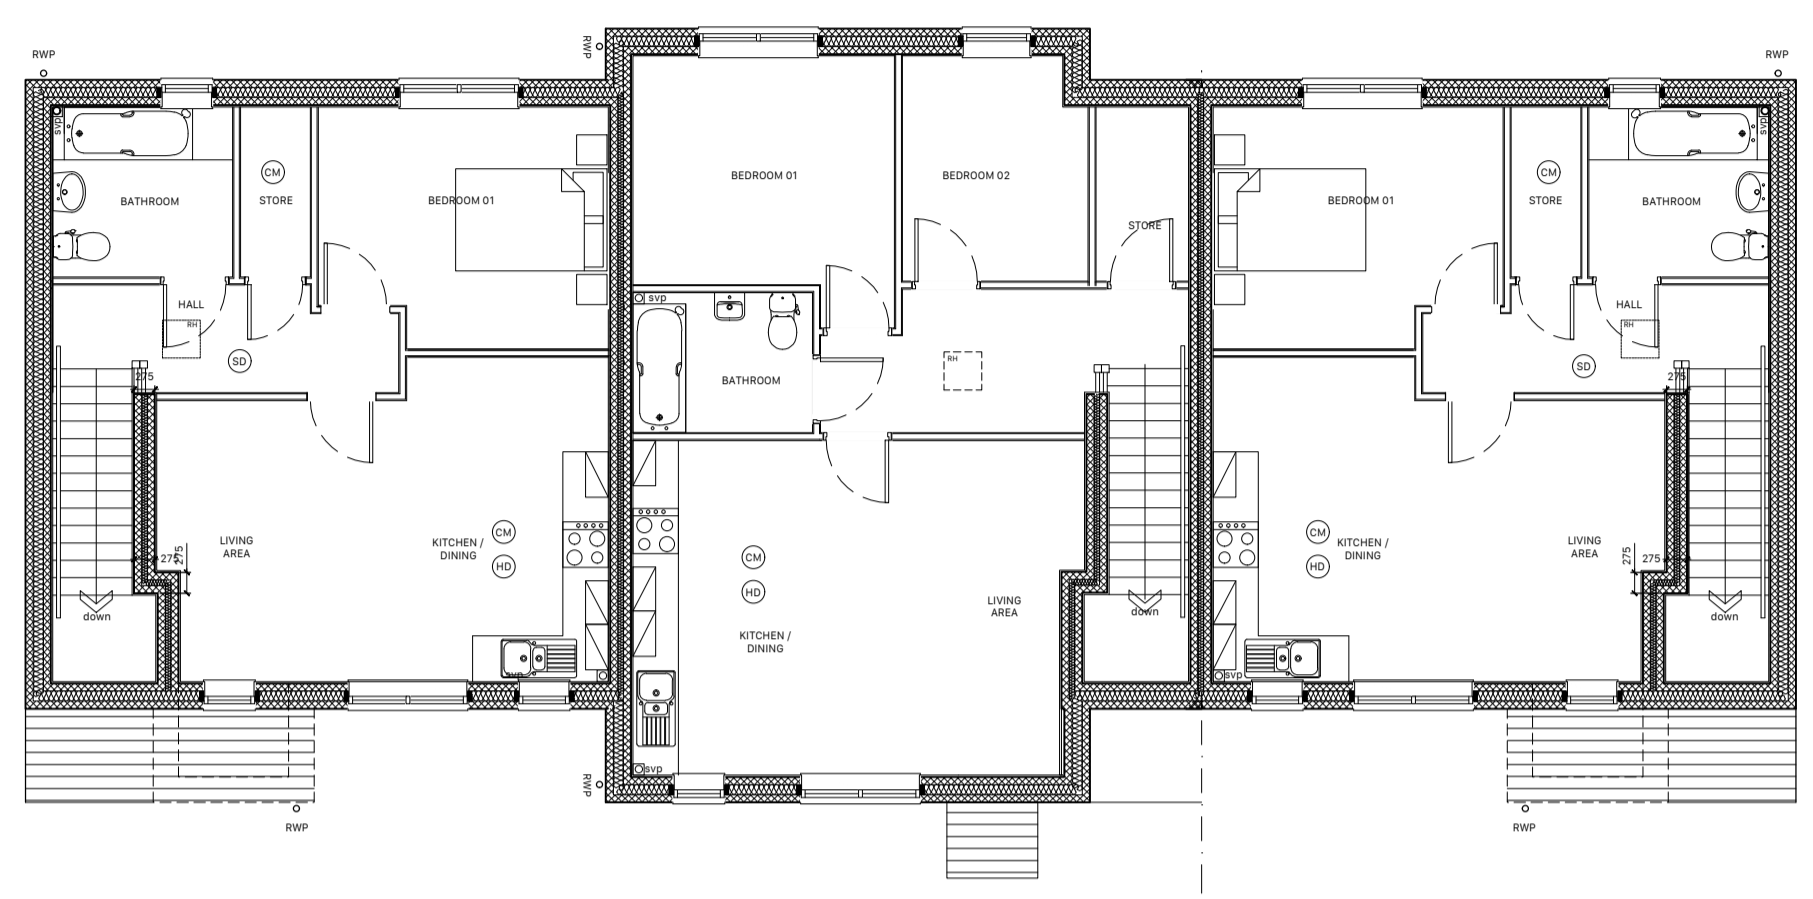

HOUSE TYPE 11 HOUSE TYPE 22 HOUSE TYPE 11
 PROPOSED GA PLAN - FIRST FLOOR
 1:100 @ A1

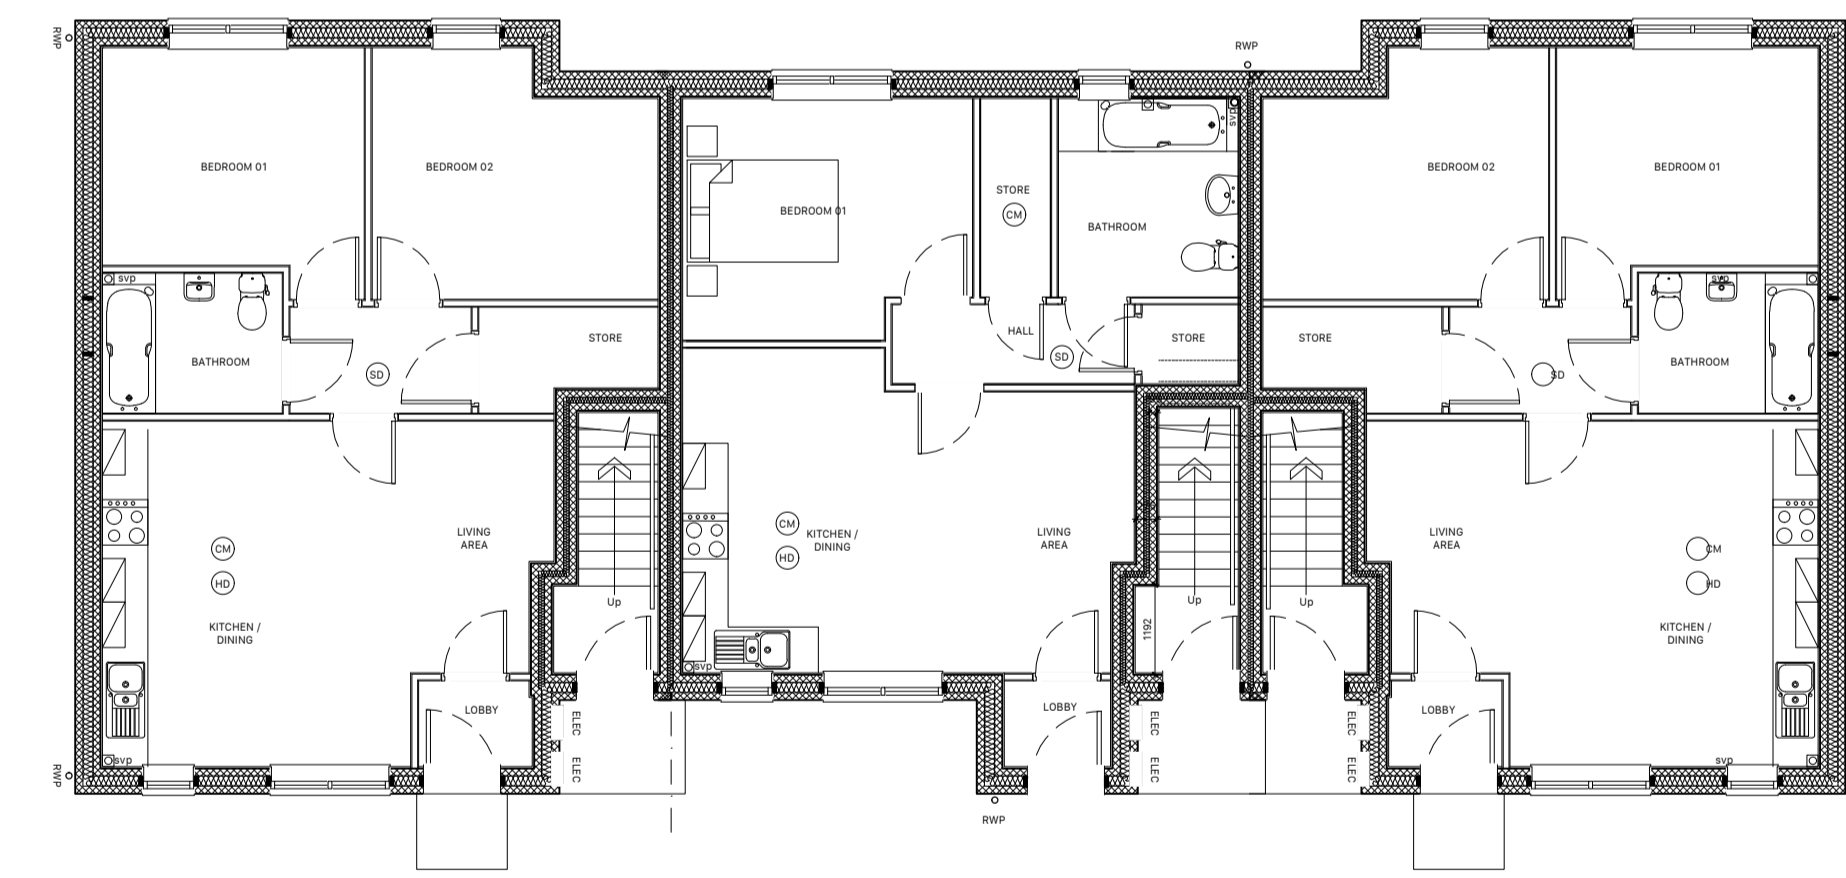

HOUSE TYPE 21 HOUSE TYPE 10 HOUSE TYPE 21
 PROPOSED GA PLAN - GROUND FLOOR
 1:100 @ A1

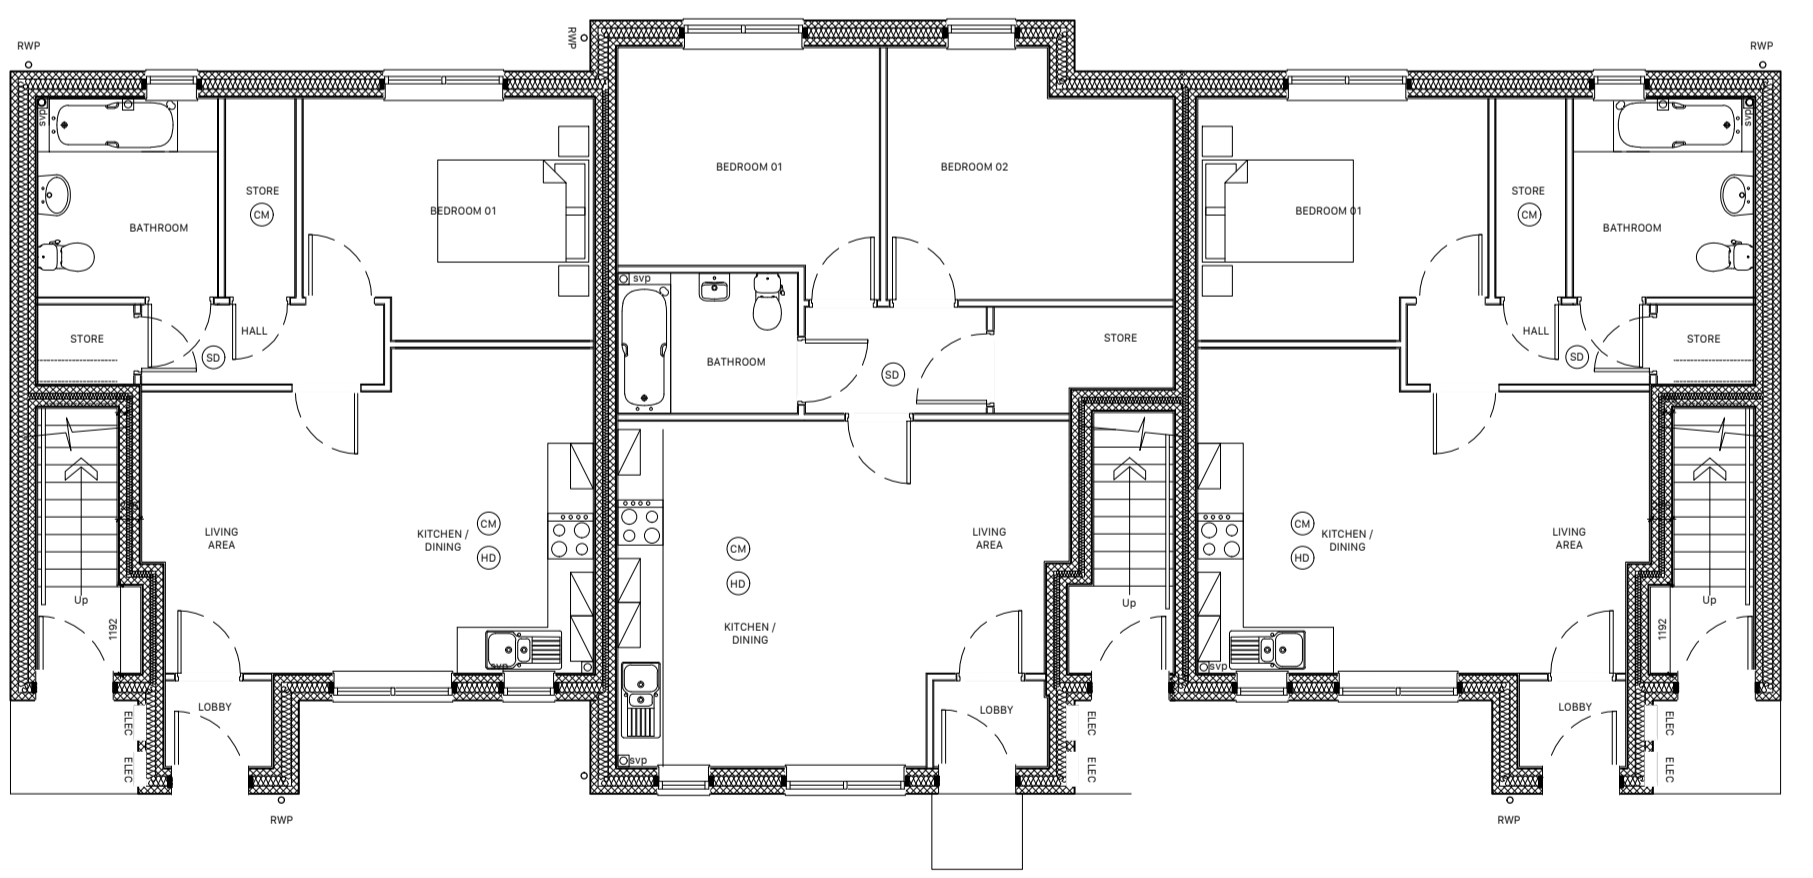

HOUSE TYPE 10 HOUSE TYPE 21 HOUSE TYPE 10
 PROPOSED GA PLAN - GROUND FLOOR
 1:100 @ A1

Proposed Block C GA Plans

1:100

Scale 1:100



Proposed Block D GA Plans

1:100

Scale 1:100

