


The details shown on this drawing are confidential and the drawing is the exclusive property of Halliday Clark Limited. No use, copy or disclosure of the drawing may be made without our permission and it is to be returned to Halliday Clark Limited when required.
 Halliday Clark Limited take no responsibility for the use of this drawing for any purpose other than for that which it was intended. All dimensions are in millimeters unless stated otherwise.
 All dimensions should be verified on site prior to commencement of works.
 Do not scale from this drawing.
 All works must be in accordance with British Standards, EC Standards, Health & Safety at work act & all other relevant regulations & Bye Laws.
 Any discrepancies should be brought to the attention of Halliday Clark Limited.


NOTES

Drawing based on survey information provided by third party measured surveys. Any discrepancies to be reported to the architect.


DRAWING APPROVAL	X
PRE CONSTRUCTION	
CONSTRUCTION	
AS BUILT	

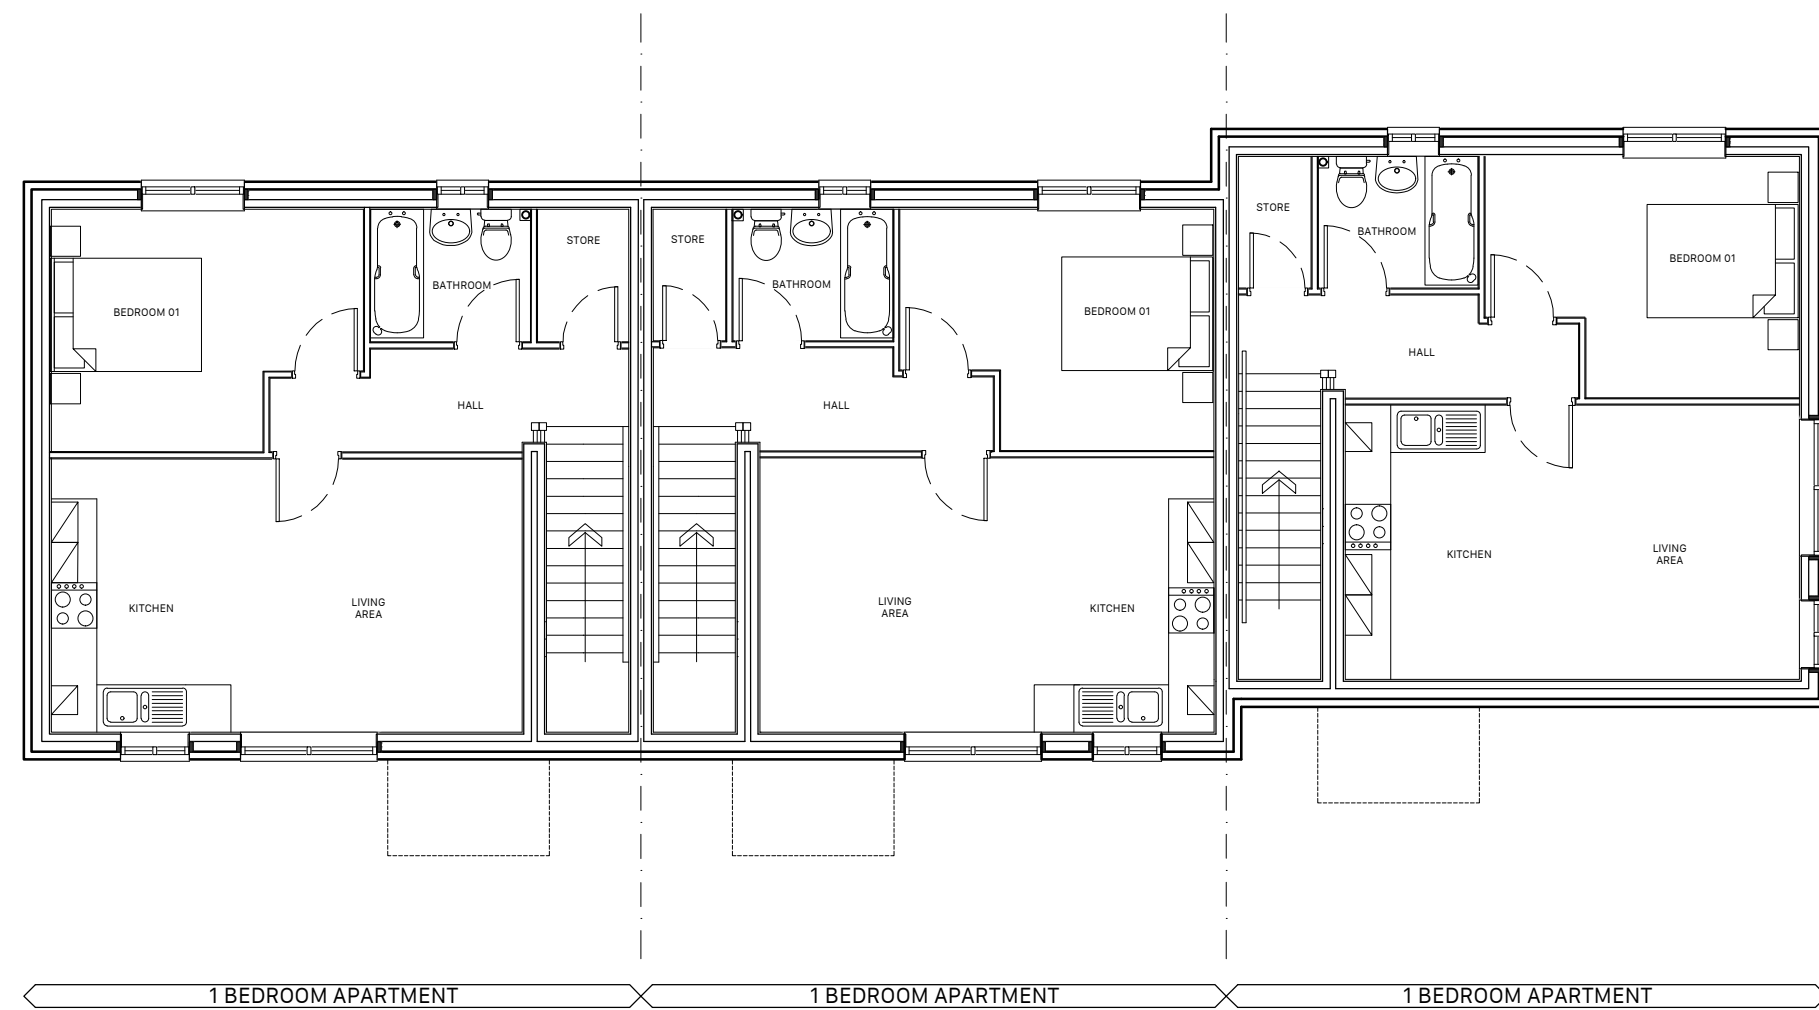


PROPOSED GA PLAN - FIRST FLOOR
1:100 @ A1

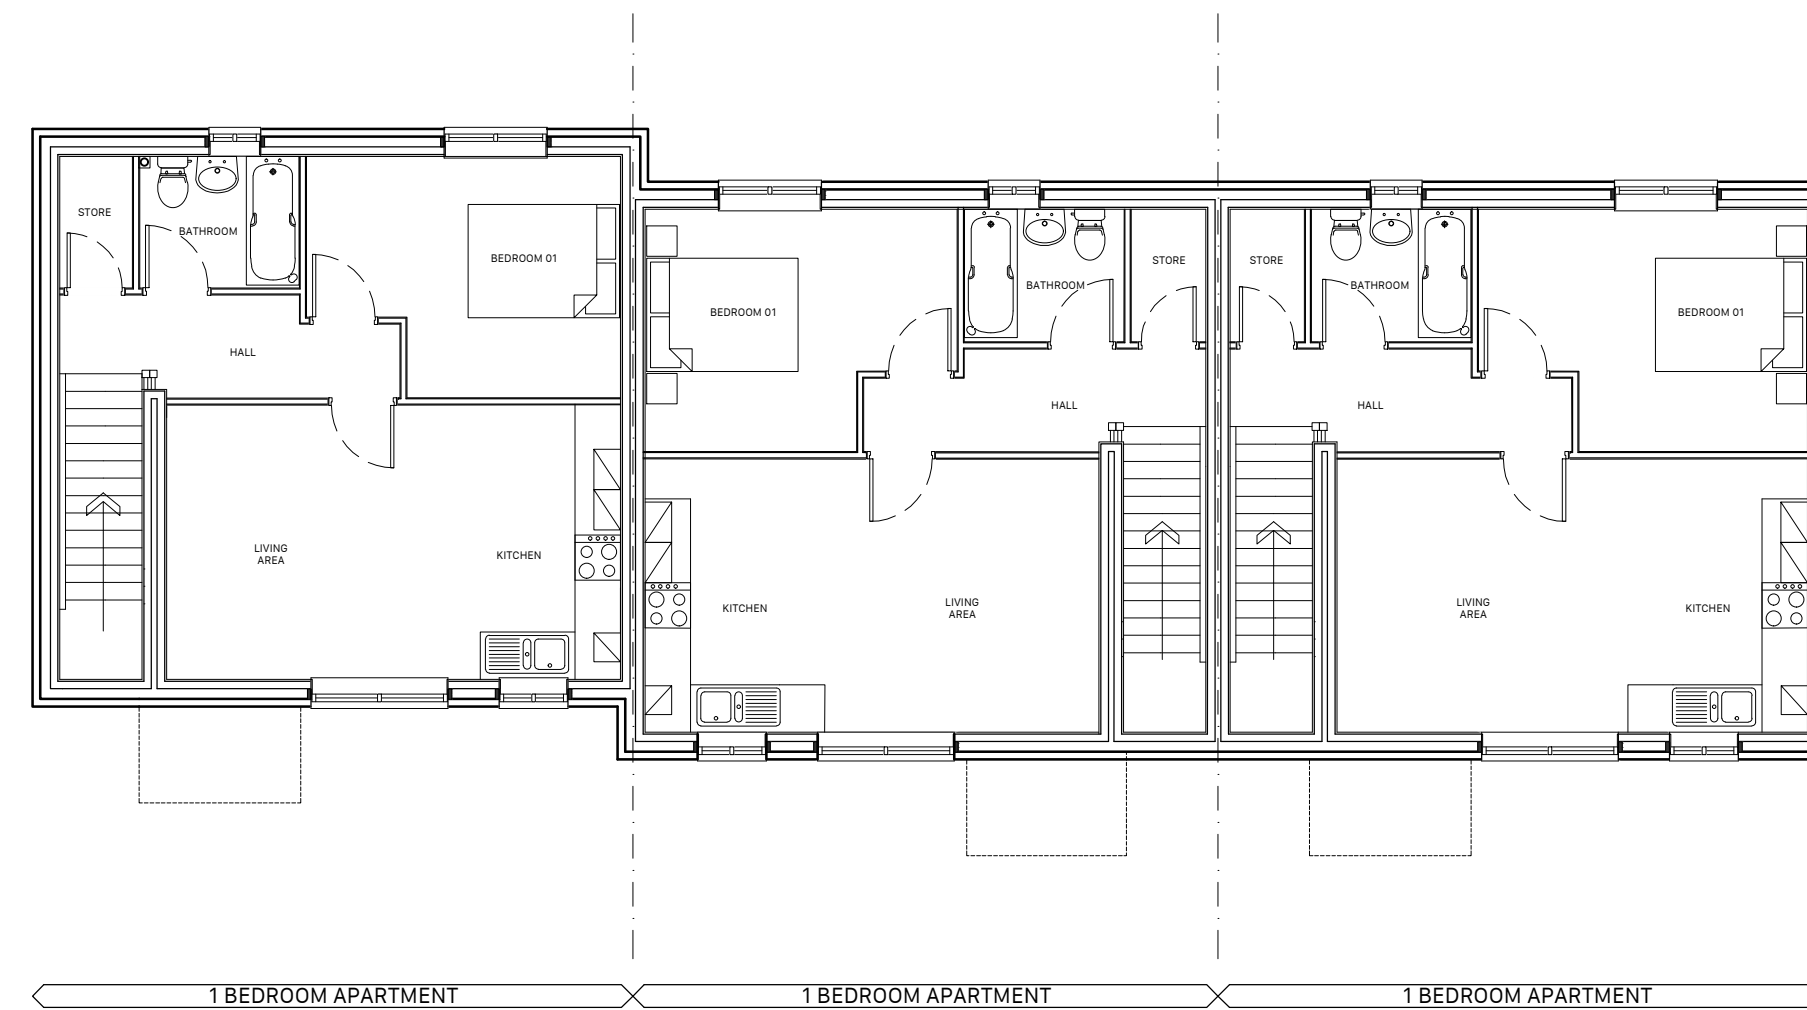

PROPOSED GA PLAN - FIRST FLOOR
1:100 @ A1

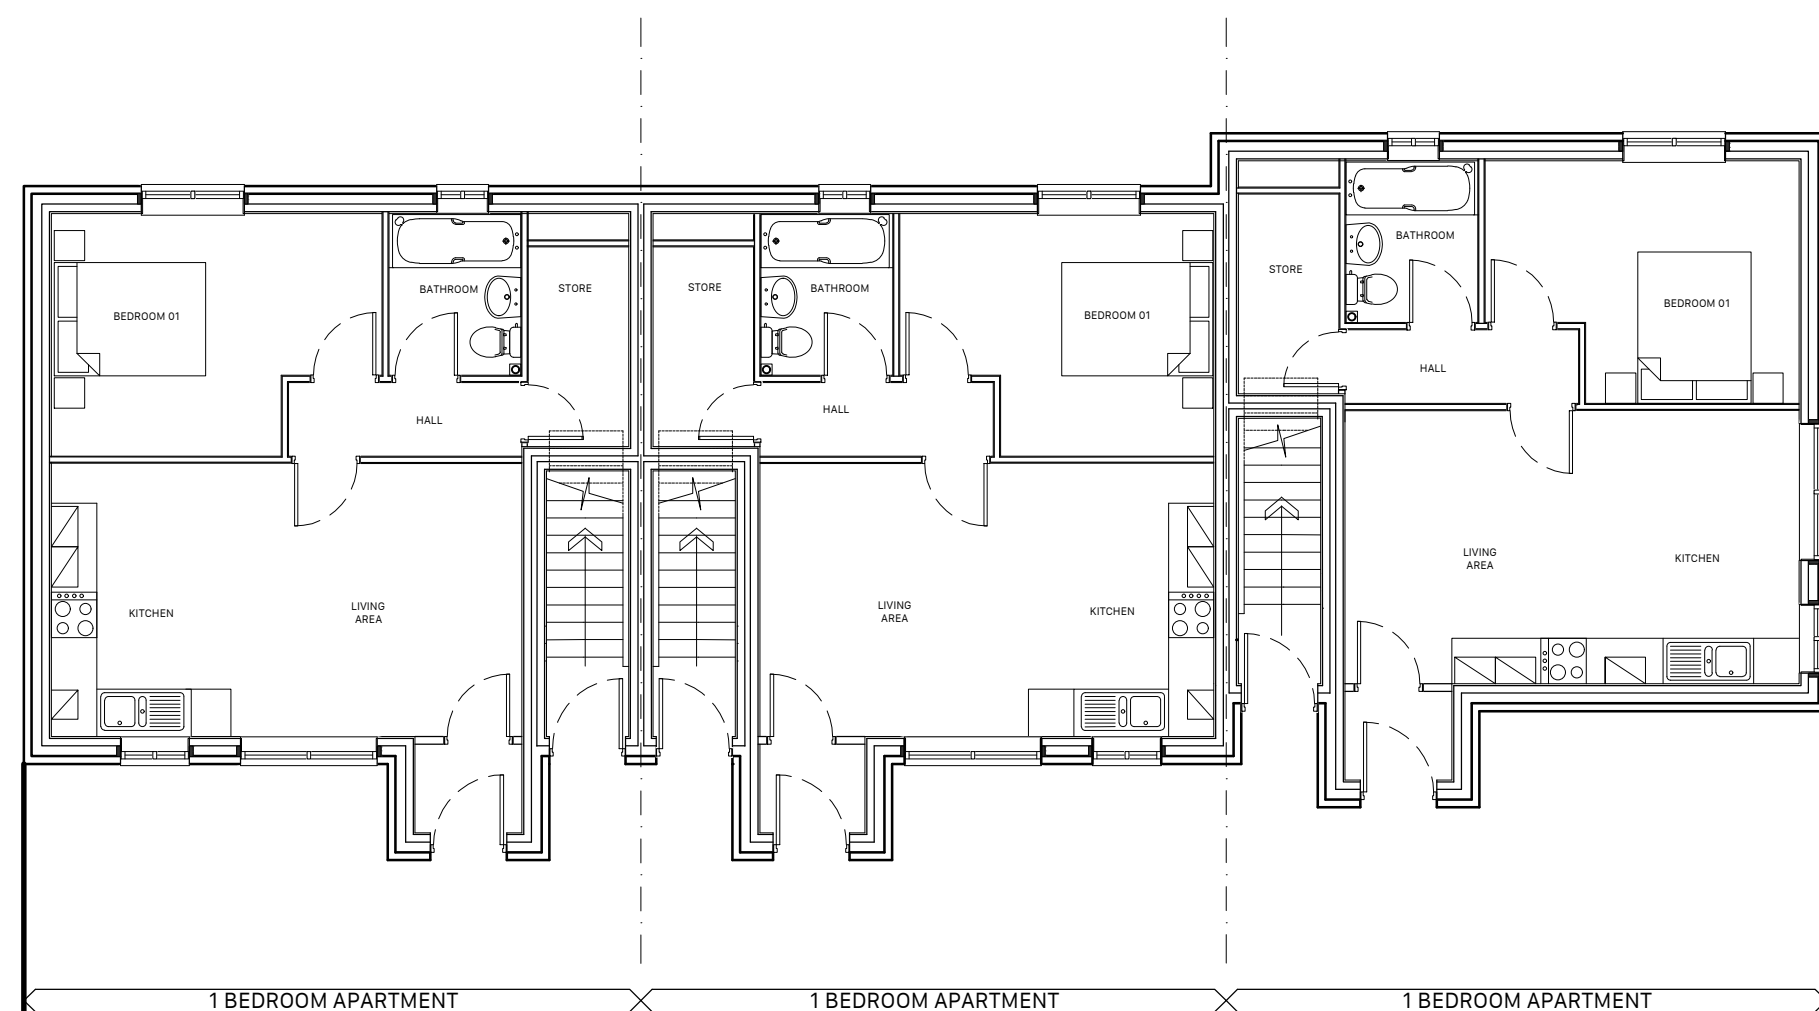


PROPOSED GA PLAN - GROUND FLOOR
1:100 @ A1

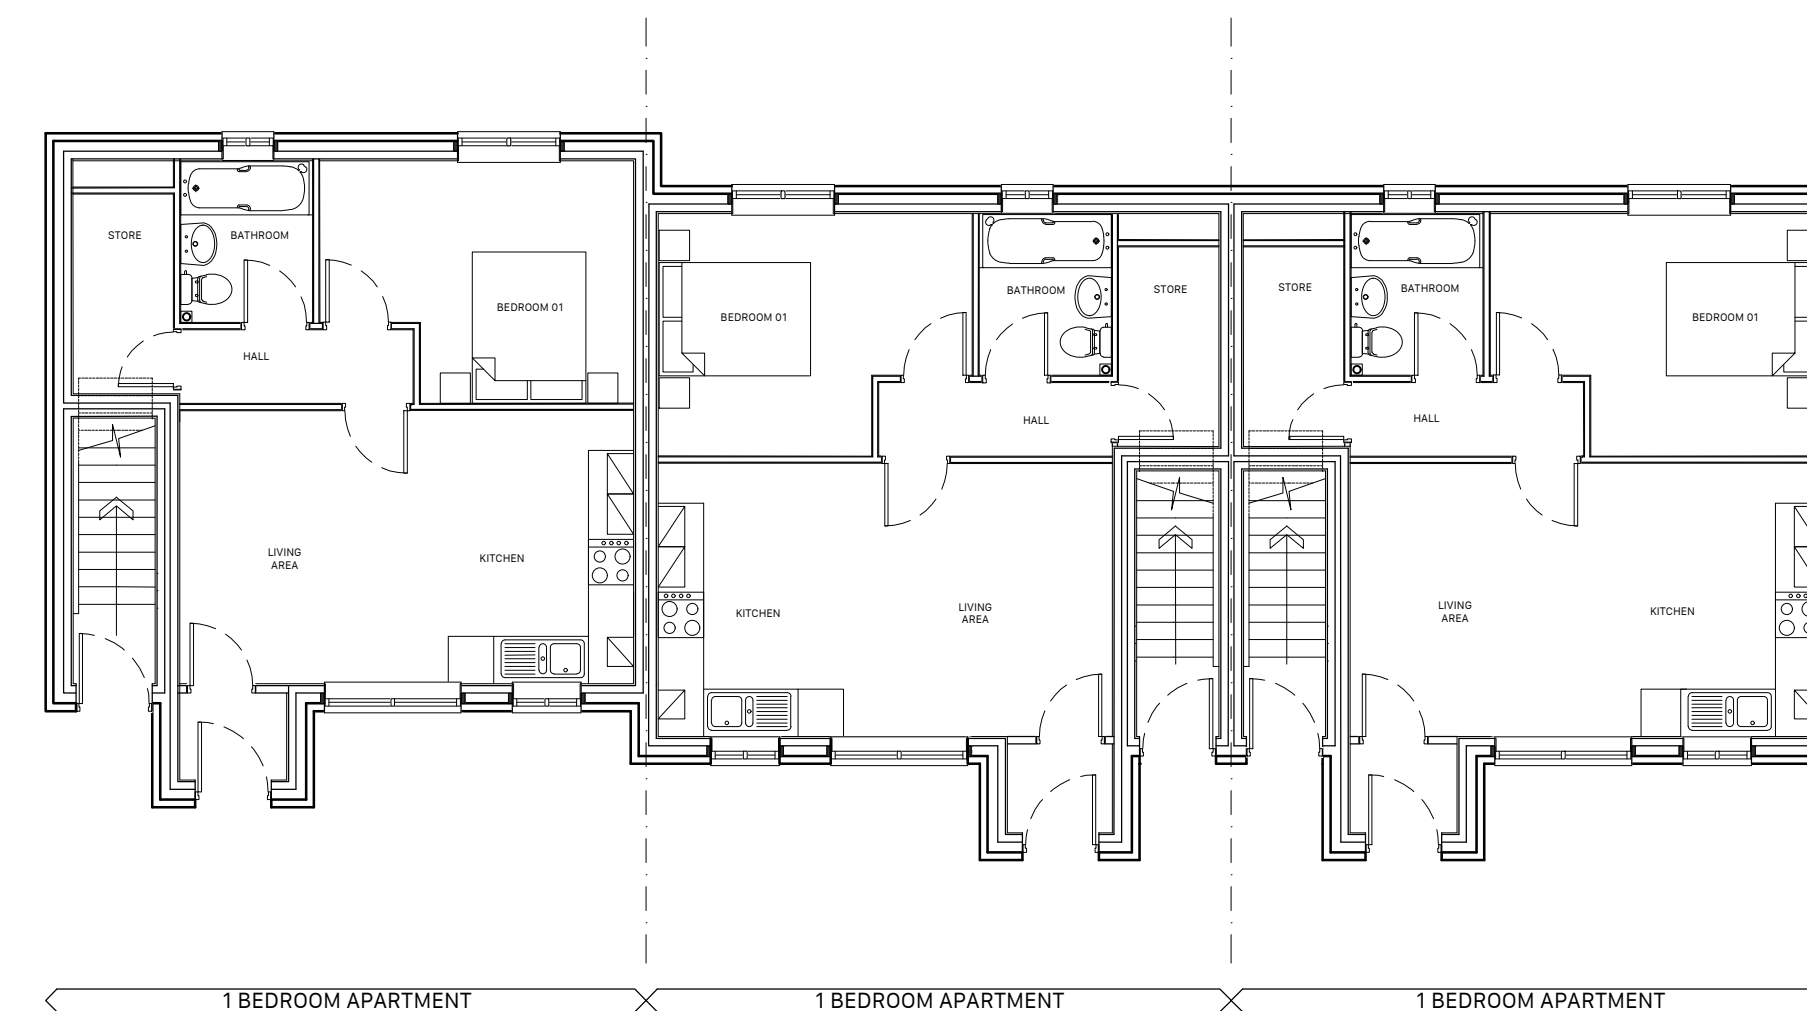


PROPOSED GA PLAN - GROUND FLOOR
1:100 @ A1

Proposed Block C GA Plans

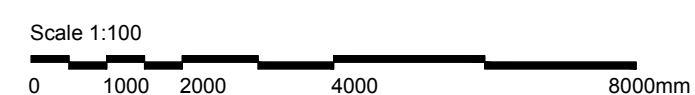

Proposed Block D GA Plans

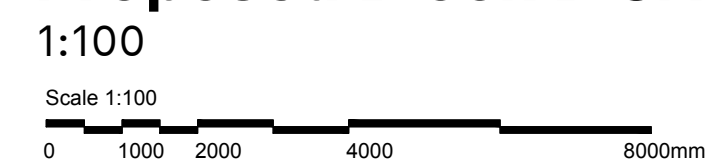

B - 15.08.2019	ED
Plans amended following planning comments.	
A - 05.03.2019	JW
Revised for PLANNING ISSUE	
- 08.06.2018	EB
INITIAL ISSUE	
REVISION - DATE	DRWN CHKD

FOR APPROVAL

Ffordr Pandarus
Mostyn
Holywell
CH8

FOR
Wates Residential

Proposed GA Plans

Scale **1:100 @A1**

HALLIDAY CLARK
ARCHITECTS

Halliday Clark Limited T 01943 604 123
 21 The Grove E info@hallidayclark.co.uk
 Ilkley LS29 9LW W hallidayclark.co.uk