



- NOTE
1. THIS DRAWING IS COPYRIGHT GSDA LTD
 2. THE CONTRACTOR MUST NOT SCALE FROM THE DRAWING. ALL DIMENSIONS TO BE TAKEN FROM DIMENSION STRINGS.
 3. WHERE ANY DISCREPANCIES ARE FOUND BETWEEN DIMENSIONS THESE MUST BE BROUGHT TO THE ATTENTION OF THE ARCHITECTS FOR RESOLUTION.
 4. WHERE DISCREPANCIES EXIST BETWEEN REFERENCE OR ASSEMBLY DRAWINGS & DETAIL DRAWINGS, THE LATTER TAKE PREFERENCE.

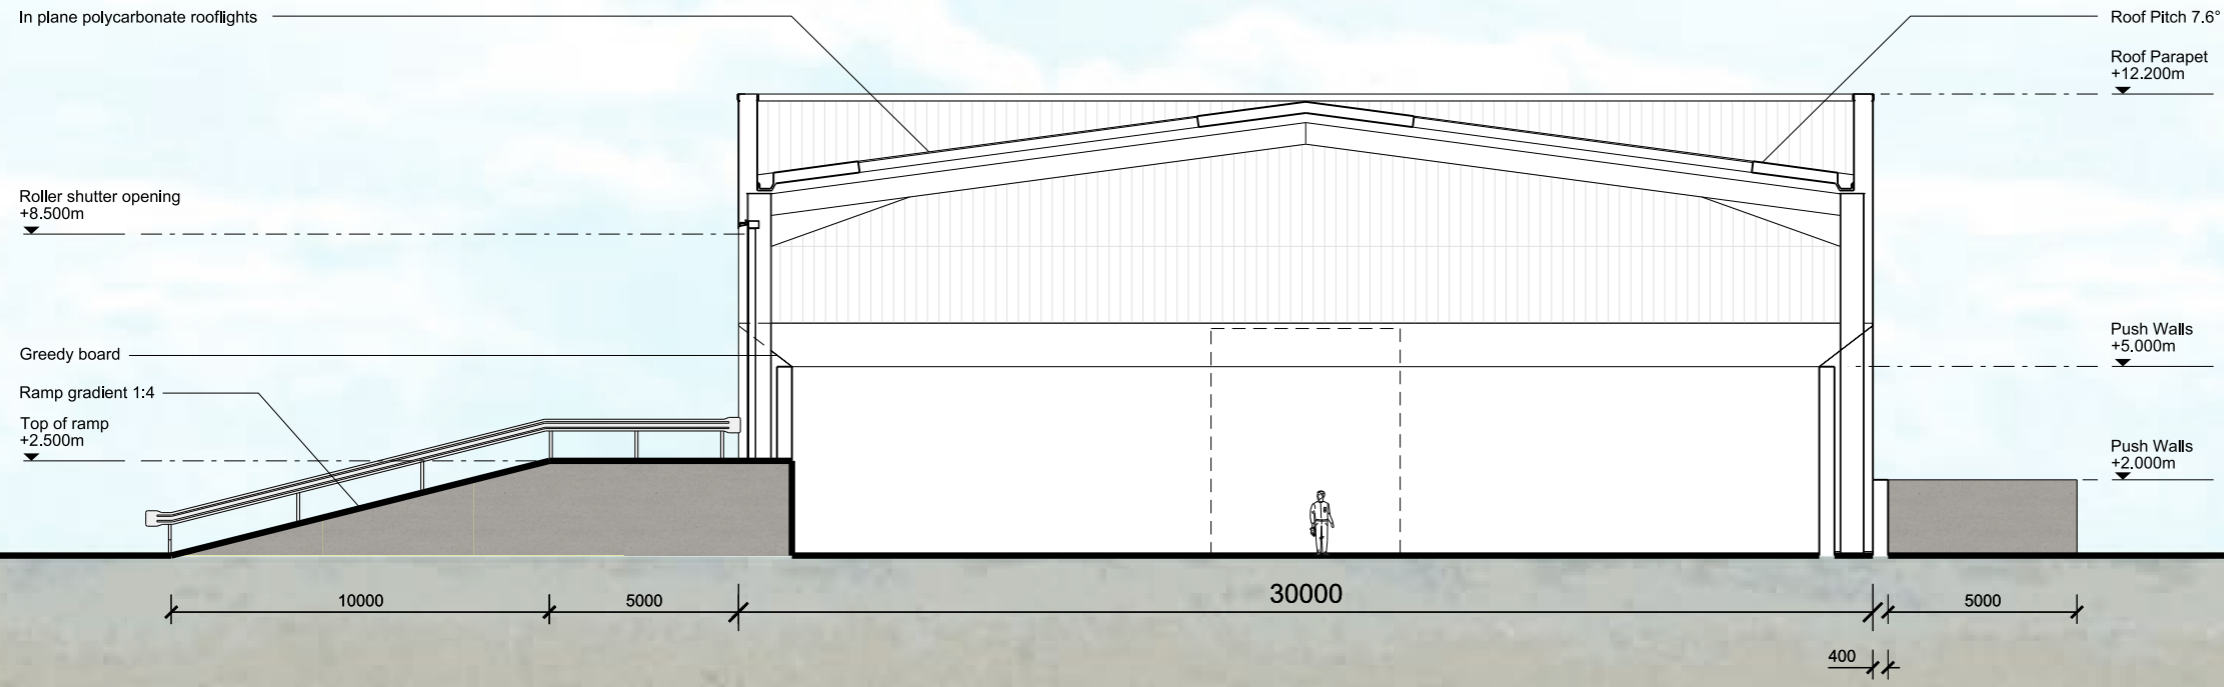

EAST SECTION

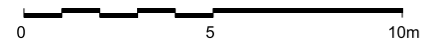

-	14/08/14	Issued for planning
FOR PLANNING		
 A Waste Management Company		
 Highlands House, Office 101A, 165 The Broadway, Wimbledon, London, SW19 1NE T. 020 8544 8085		
1263 PARC ADFER ERF		
PROJECT		
IBA Processing Section		
DRAWING		
1:100 @ A1		
1:200 @ A3	14/08/2014	
SCALE	DATE	
PL108	-	-
DWG. NO.	REVISION	CHECKED