


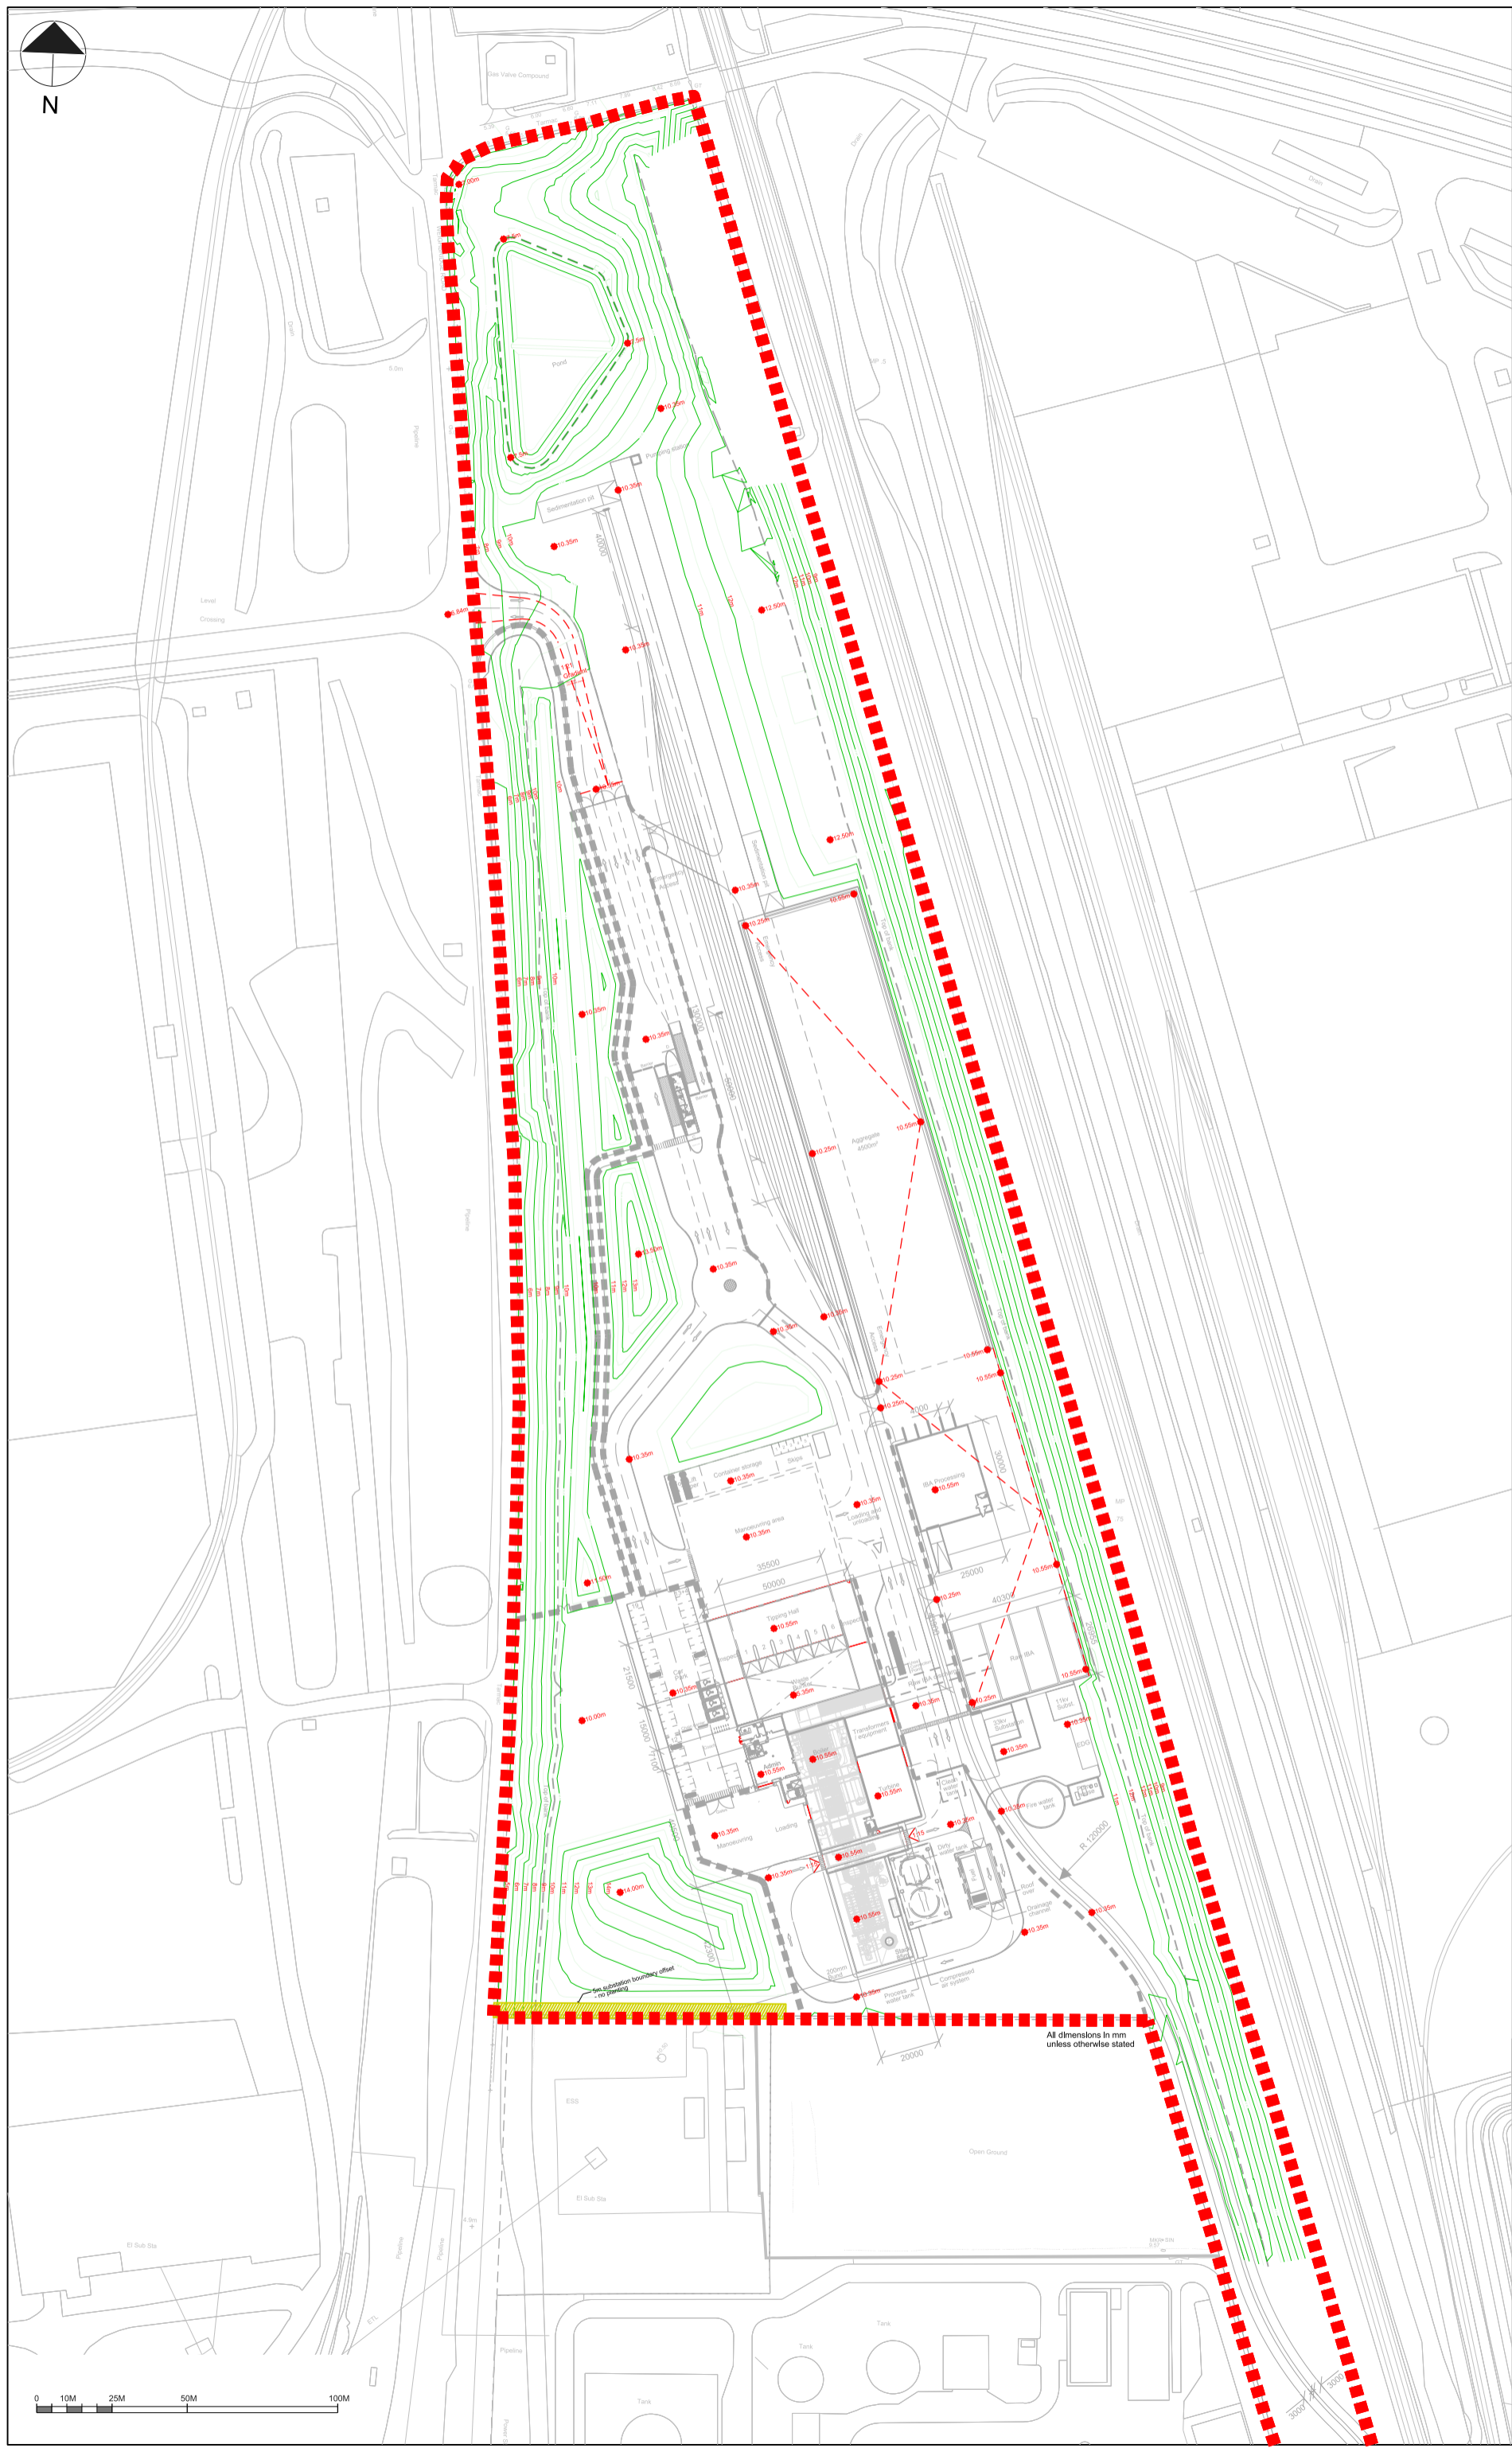



- NOTE
1. THIS DRAWING IS COPYRIGHT GSDA LTD.
 2. THE CONTRACTOR MUST NOT SCALE FROM THE DRAWING ALL DIMENSIONS TO BE TAKEN FROM DIMENSION STRINGS.
 3. WHERE ANY DISCREPANCIES ARE FOUND BETWEEN DIMENSIONS THESE MUST BE BROUGHT TO THE ATTENTION OF THE ARCHITECTS FOR RESOLUTION.
 4. WHERE DISCREPANCIES EXIST BETWEEN REFERENCE OR ASSEMBLY DRAWINGS & DETAIL DRAWINGS, THE LATTER TAKE PREFERENCE.

- Key
- - - Revised site boundary 14/09/14
 - Landscaping contours



04/09/14 Issued for planning


Wheelabrator Technologies Inc.
A Waste Management Company


GSDA
Highlands House, Office 101A, 165 The Broadway, Wokingham, London, SW19 1NE
T: 020 8244 8050

1263 PARC ADFER ERF
PROJECT

Site Levels Plan
DRAWING

1:2000 @ A3 04/09/2014
SCALE DATE

PL008
DWG. NO. REVISION CHECKED