





Perspective View from Abbots Walk

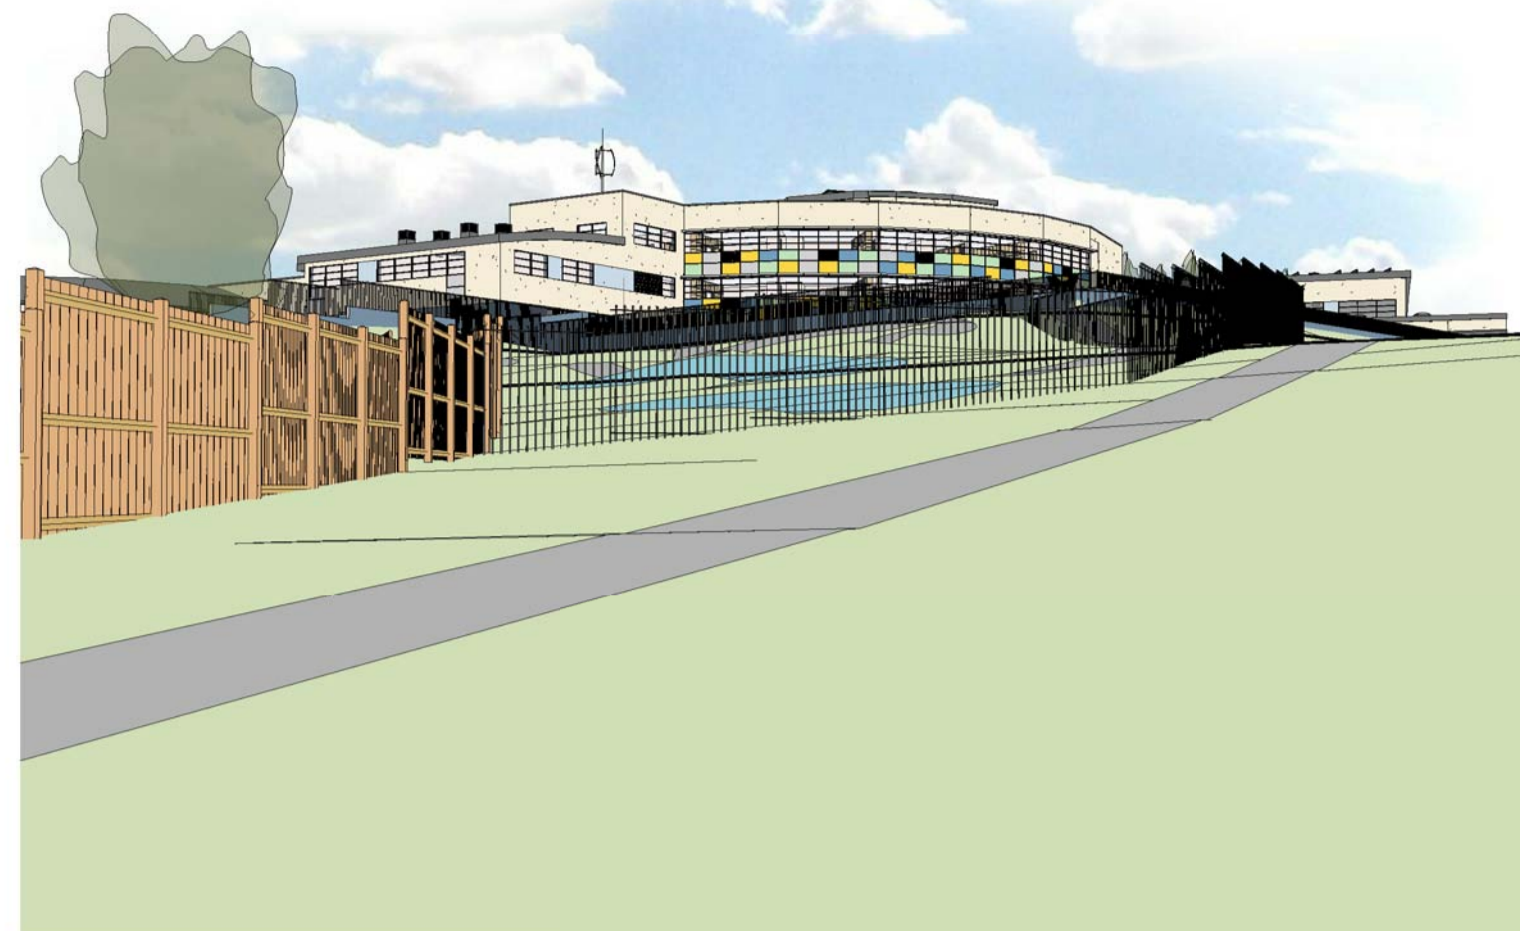

Perspective View from Nant Y Coed Footpath



Perspective View from New Road

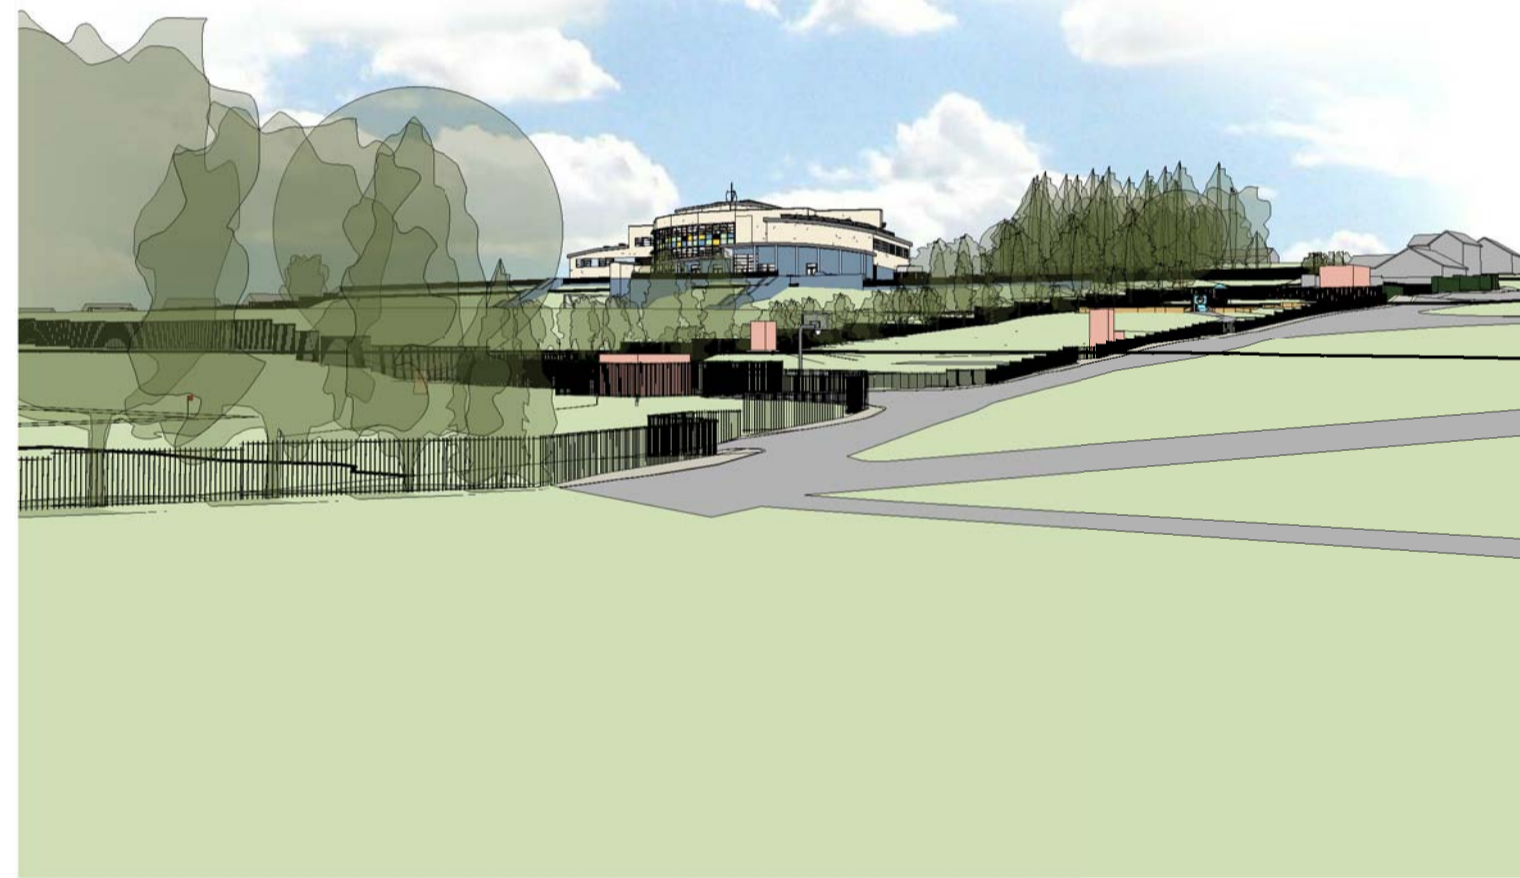

Perspective View from Bryn-Y-Coed



Perspective View from Pen-Y-Maes



Perspective View from Strand Park Drop-off



Perspective View from Maes Yr Odyn



Perspective View from Strand Park



Perspective View from Strand Walk

A	Drawing Issued for L.A. Planning Approval	AJR	SJH	27.01.14
Rev.	Revision description	Drawn	Checked	Date

Project Status
PLANNING PERMISSION

lovelock mitchell
 ARCHITECTS

Lovellok Mitchell Architects
 3 Stanley Street Chester CH1 2LS
 Tel +44 (0) 1244 404321
 Fax +44 (0) 1244 404340
 e-mail: admin@lovelockmitchell.com
 web: www.lovelockmitchell.com

Project
**Holywell Co-Located Primary &
 Secondary Schools**

Title
3D Perspective Views - Sheet 1

Scale @ A1	Drawn By	Checked By	Date
	AJR	SJH	21.11.13

Job No.	Sheet No.	Rev.
		A

Drawing Number **1115 : 141**