




Existing Site Section A-A
Scale: 1 : 1000

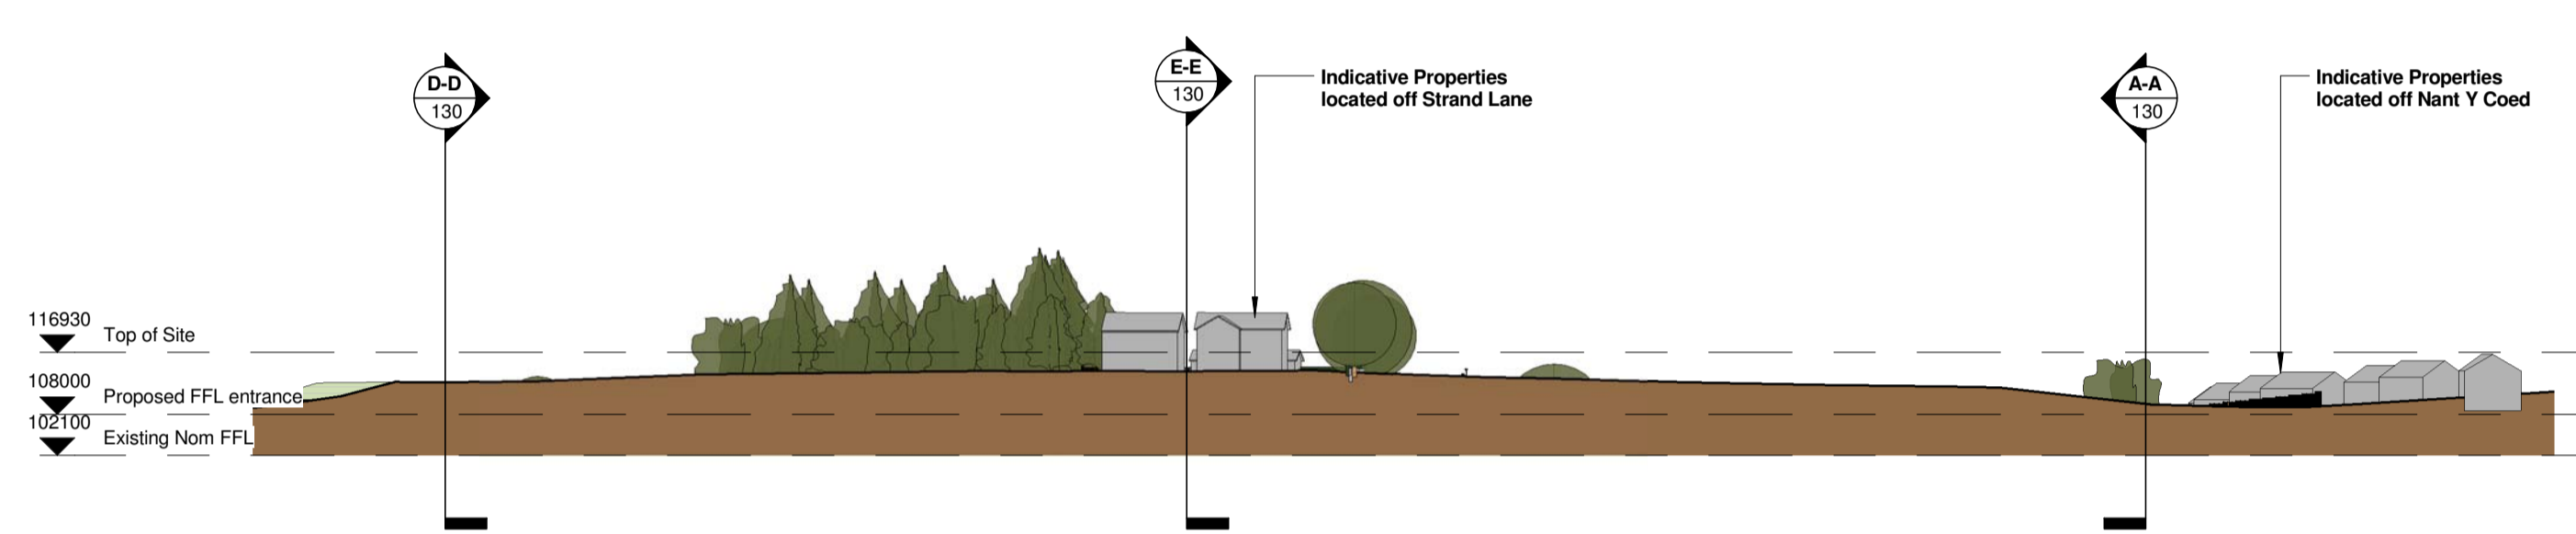


Existing Site Section B-B
Scale: 1 : 1000

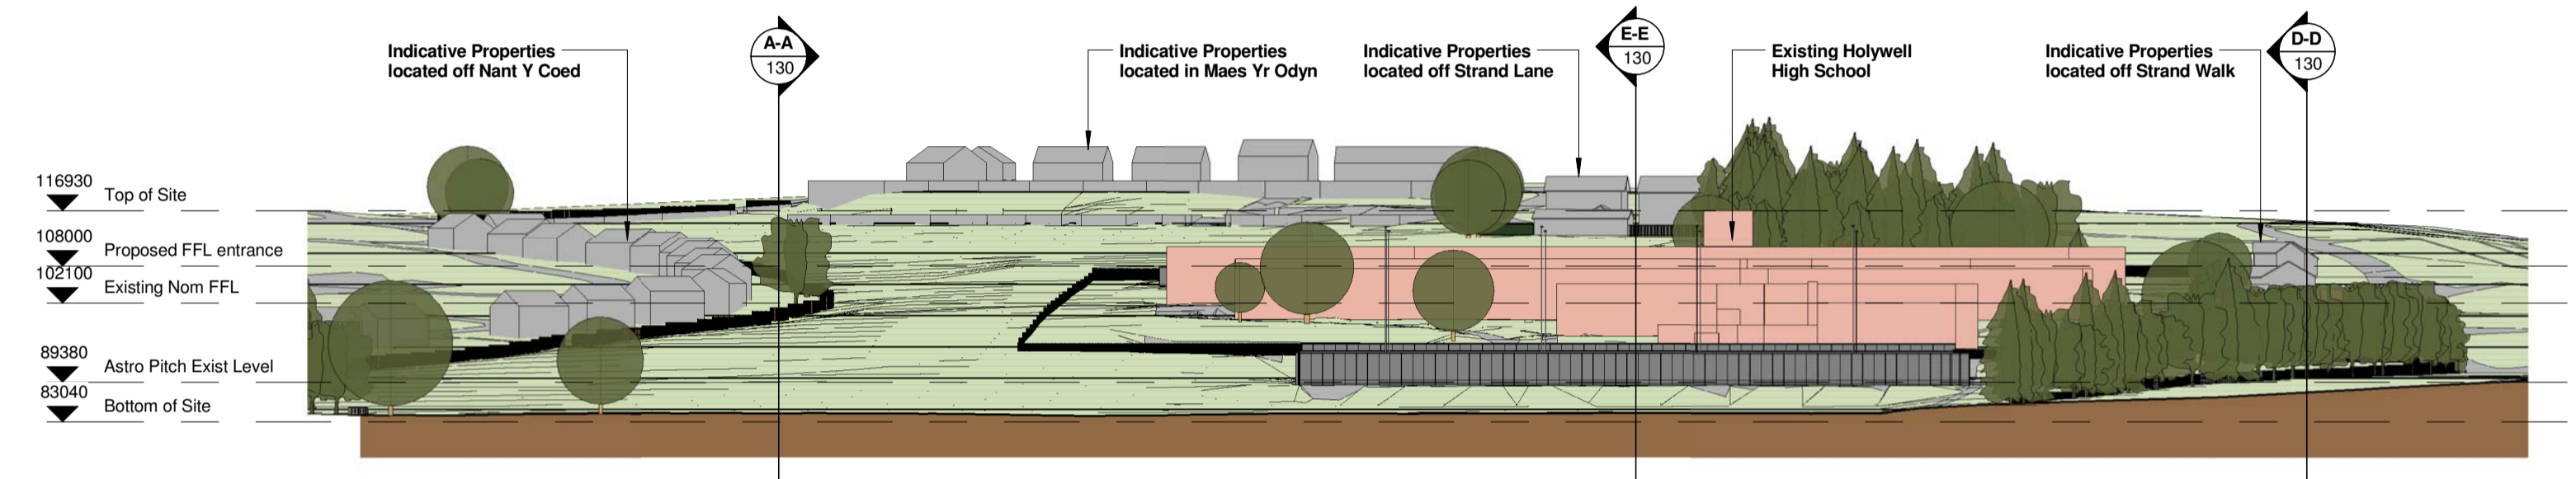

Existing Site Section C-C
Scale: 1 : 1000

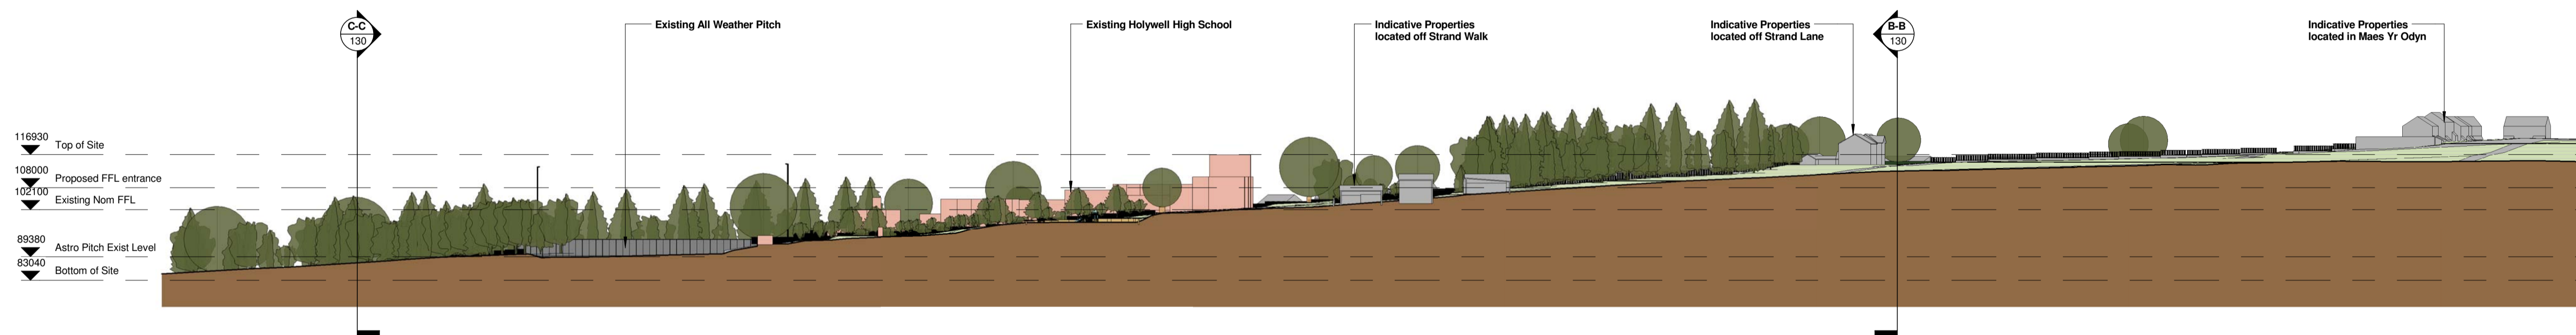

Existing Site Section D-D
Scale: 1 : 1000

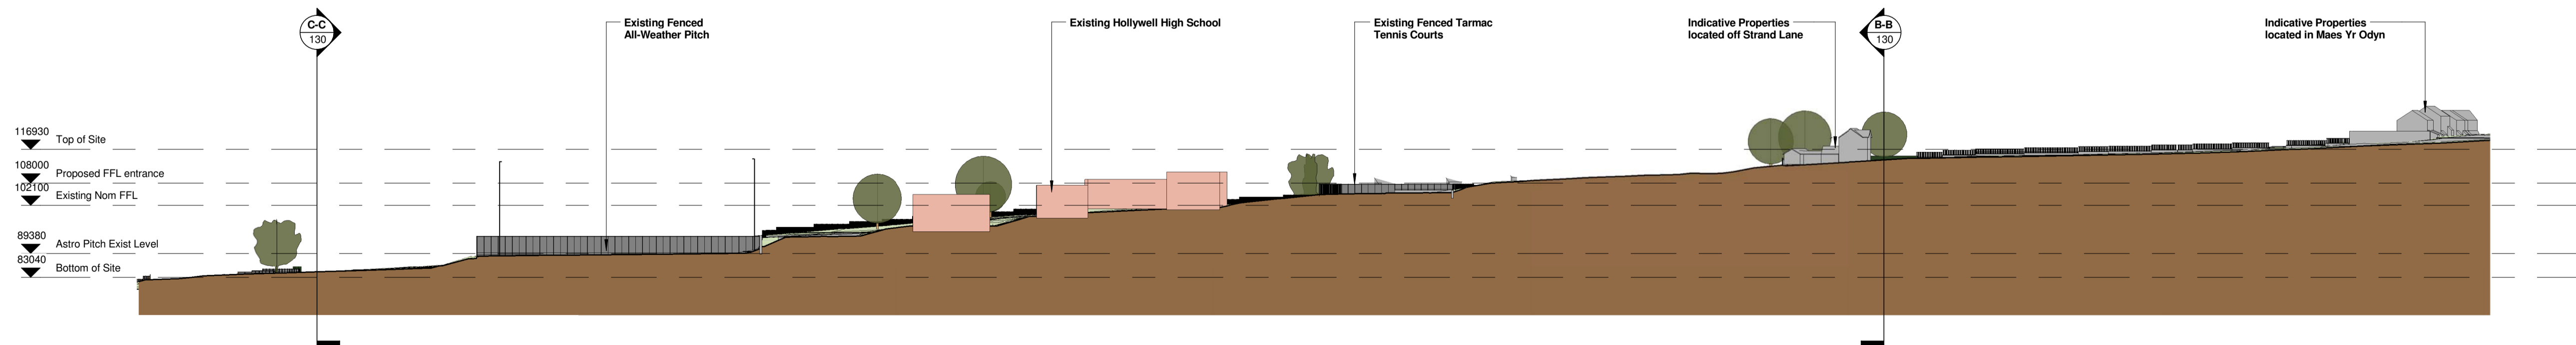

Existing Site Section E-E
Scale: 1 : 1000

A	Drawing issued for L.A. Planning Approval	AJR	SJH	27.01.14
Rev.	Revision description	Drawn	Checked	Date

Project Status
PLANNING PERMISSION



Lovelock Mitchell Architects
3 Stanley Street Chester CH1 2LS
Tel +44 (0) 1244 404321
Fax +44 (0) 1244 404340
e-mail: admin@lovelockmitchell.com
web: www.lovelockmitchell.com

Project
Holywell Co-Located Primary & Secondary Schools

Title
Site Sections as Existing



VISUAL SCALE 1:1000 @ A1

Scale @ A1	Drawn By	Checked By	Date
1 : 1000	AJR	SJH	14.11.13

Job No.	Sheet No.	Rev.
1115	130	A

Drawing Number **1115 : 130** **A**