


**Site Section A-A**

Scale: 1 : 1000

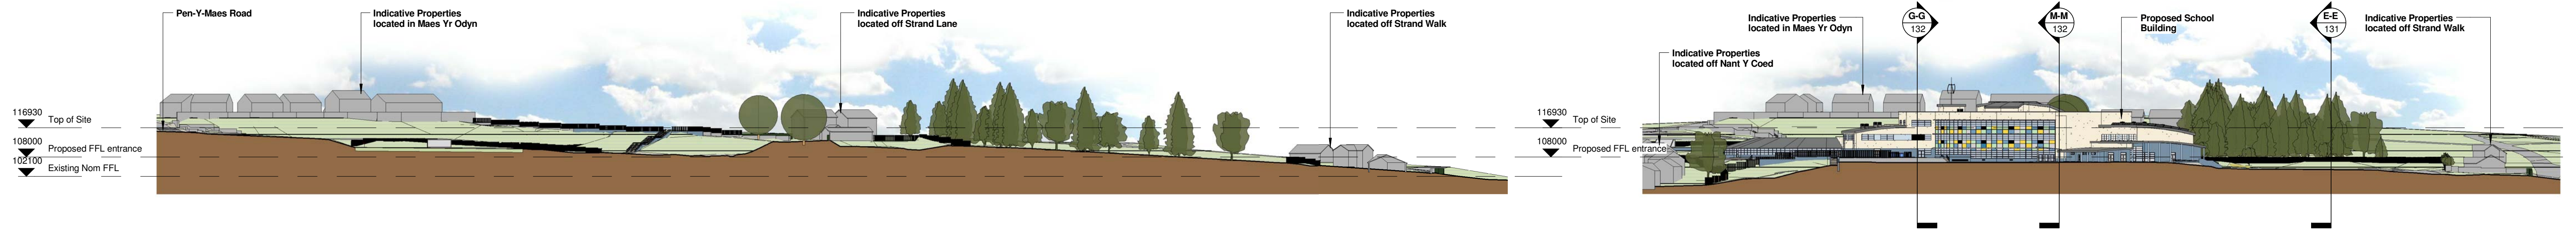


**Site Section B-B**

Scale: 1 : 1000


**Site Section R-R**

Scale: 1 : 1000

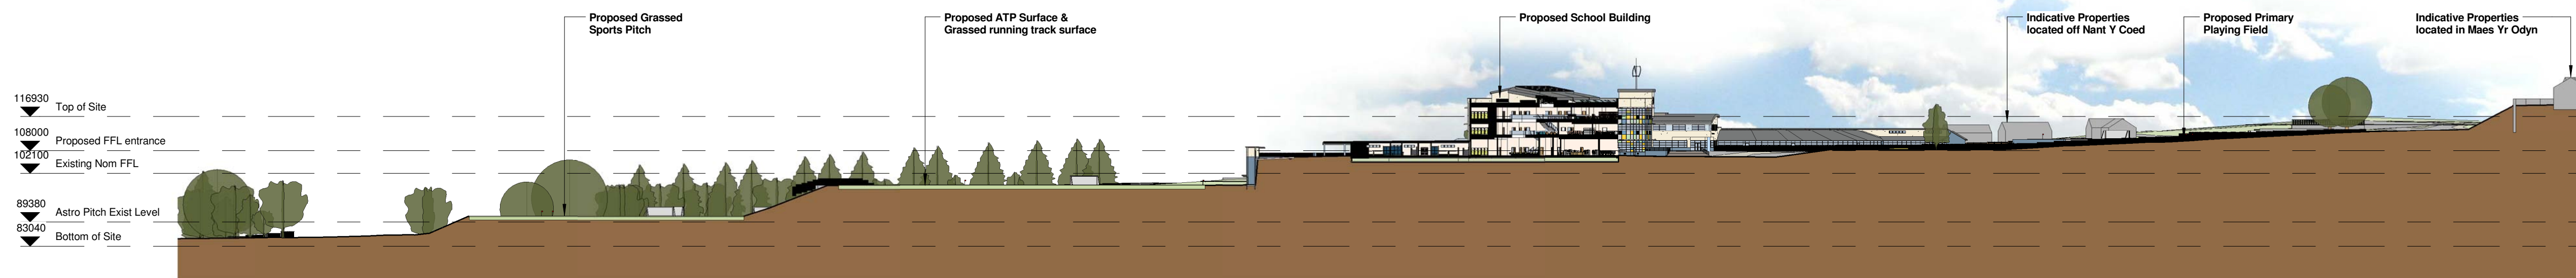


**Site Section D-D**

Scale: 1 : 1000

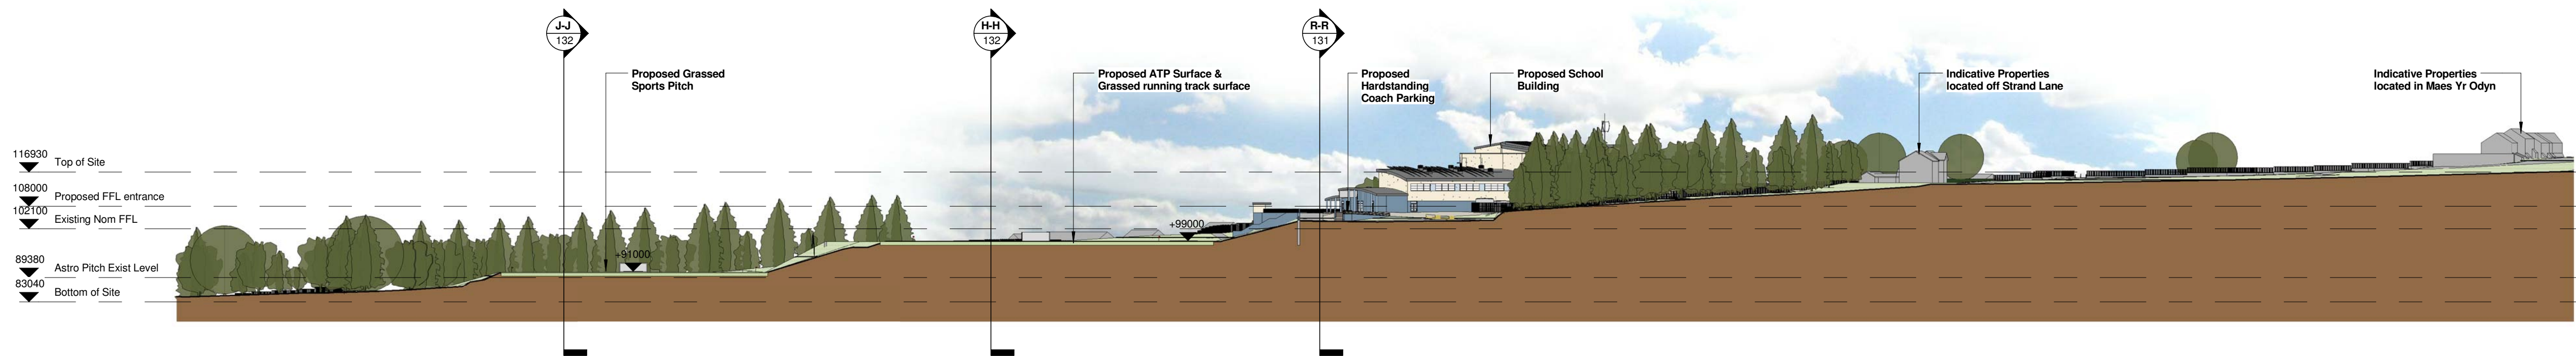


**Site Section E-E**

Scale: 1 : 1000

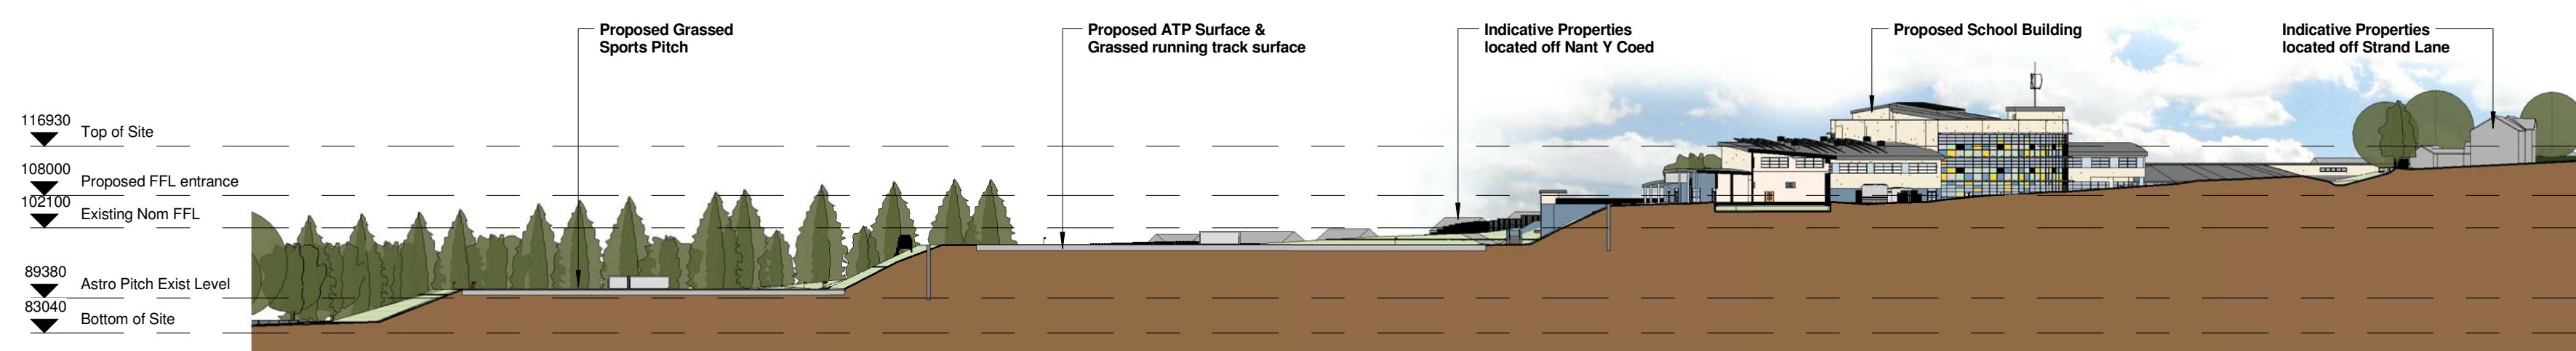

**Site Section F-F**

Scale: 1 : 1000

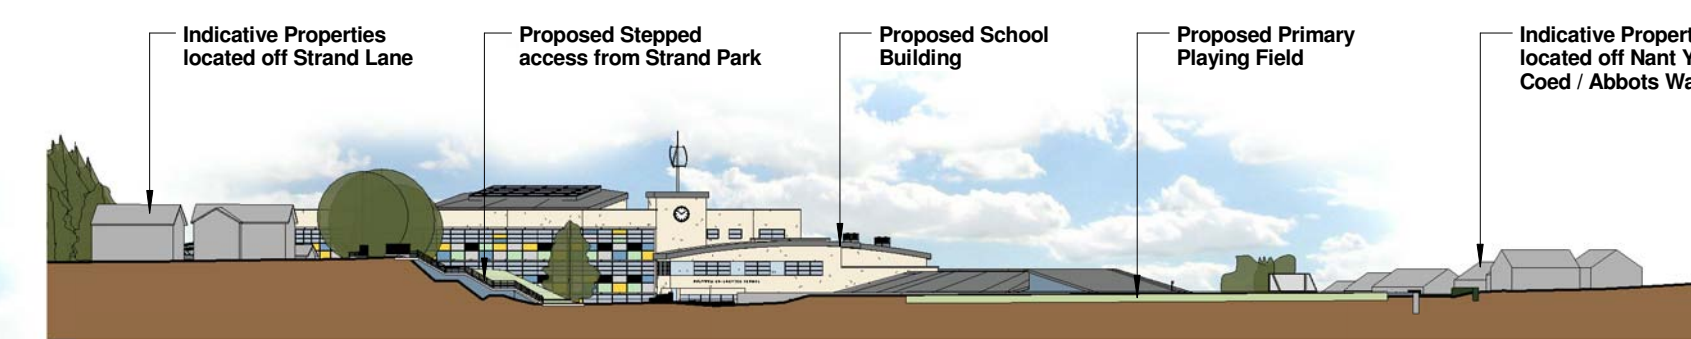

**Site Section C-C**

Scale: 1 : 1000

A	Drawing issued for L.A. Planning Approval	AJR	SJH	27.01.14
Rev.	Revision description	Drawn	Checked	Date
Project Status				
<b>PLANNING PERMISSION</b>				



Lovelock Mitchell Architects  
 3 Stanley Street Chester CH1 2LS  
 Tel +44 (0) 1244 404321  
 Fax +44 (0) 1244 404340  
 e-mail: admin@lovelockmitchell.com  
 web: www.lovelockmitchell.com

Project  
**Holywell Co-Located Primary & Secondary Schools**

Title  
**Site Sections as Proposed - Sheet 1**



VISUAL SCALE 1:1000 @ A1

Scale @ A1	Drawn By	Checked By	Date
1 : 1000	AJR	SJH	14.11.13

Job No.	Sheet No.	Rev.
1115	131	A

Drawing Number **1115 : 131** **A**