



KEY
SCALE - N.T.S

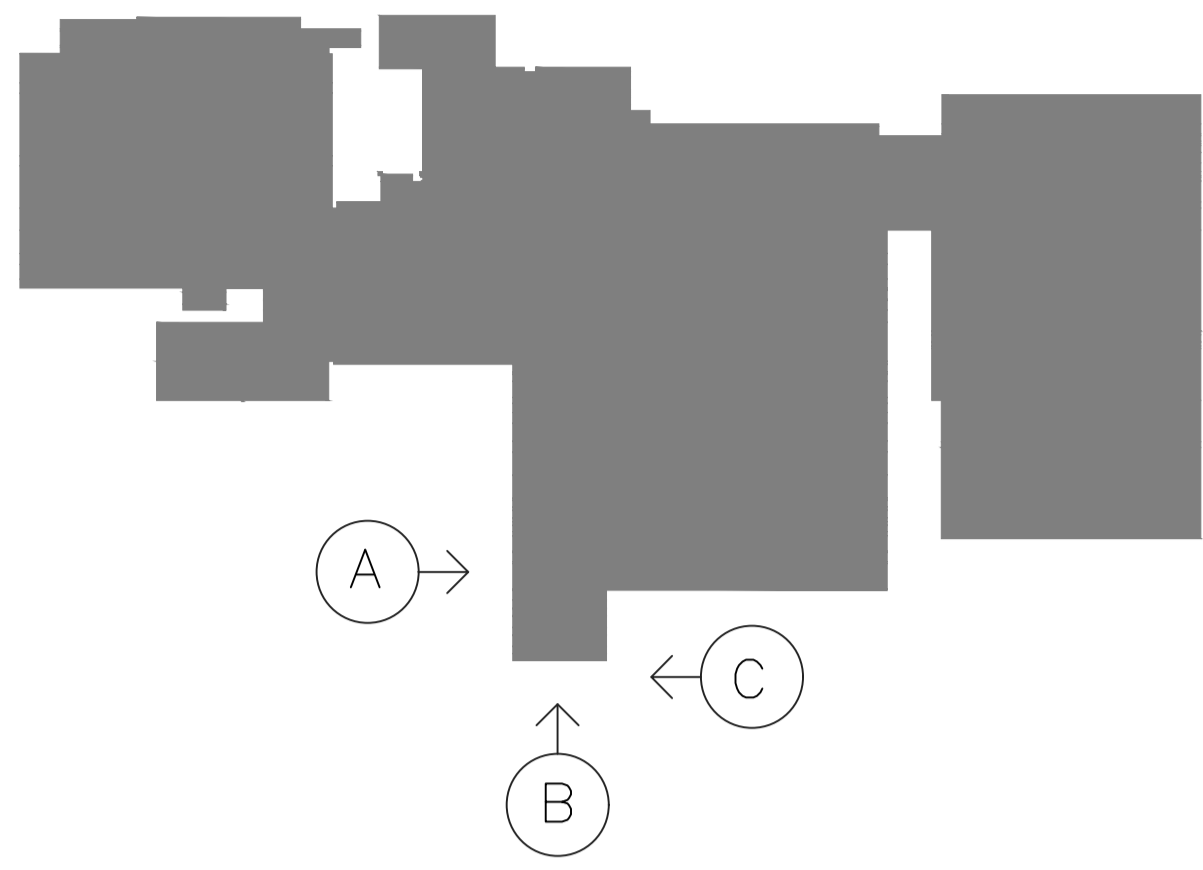


ALL DIMENSIONS INDICATED ON THE DRAWING TO BE TO BE VERIFIED BY THE PRINCIPAL CONTRACTOR PRIOR TO COMMENCEMENT OF WORKS.

REVISIONS

REV.	COMMENTS	INITIAL	DATE	R/W.
A	Minor amendments to external areas to match in accordance with client's comments dated 7.11.16	JR	11/16	

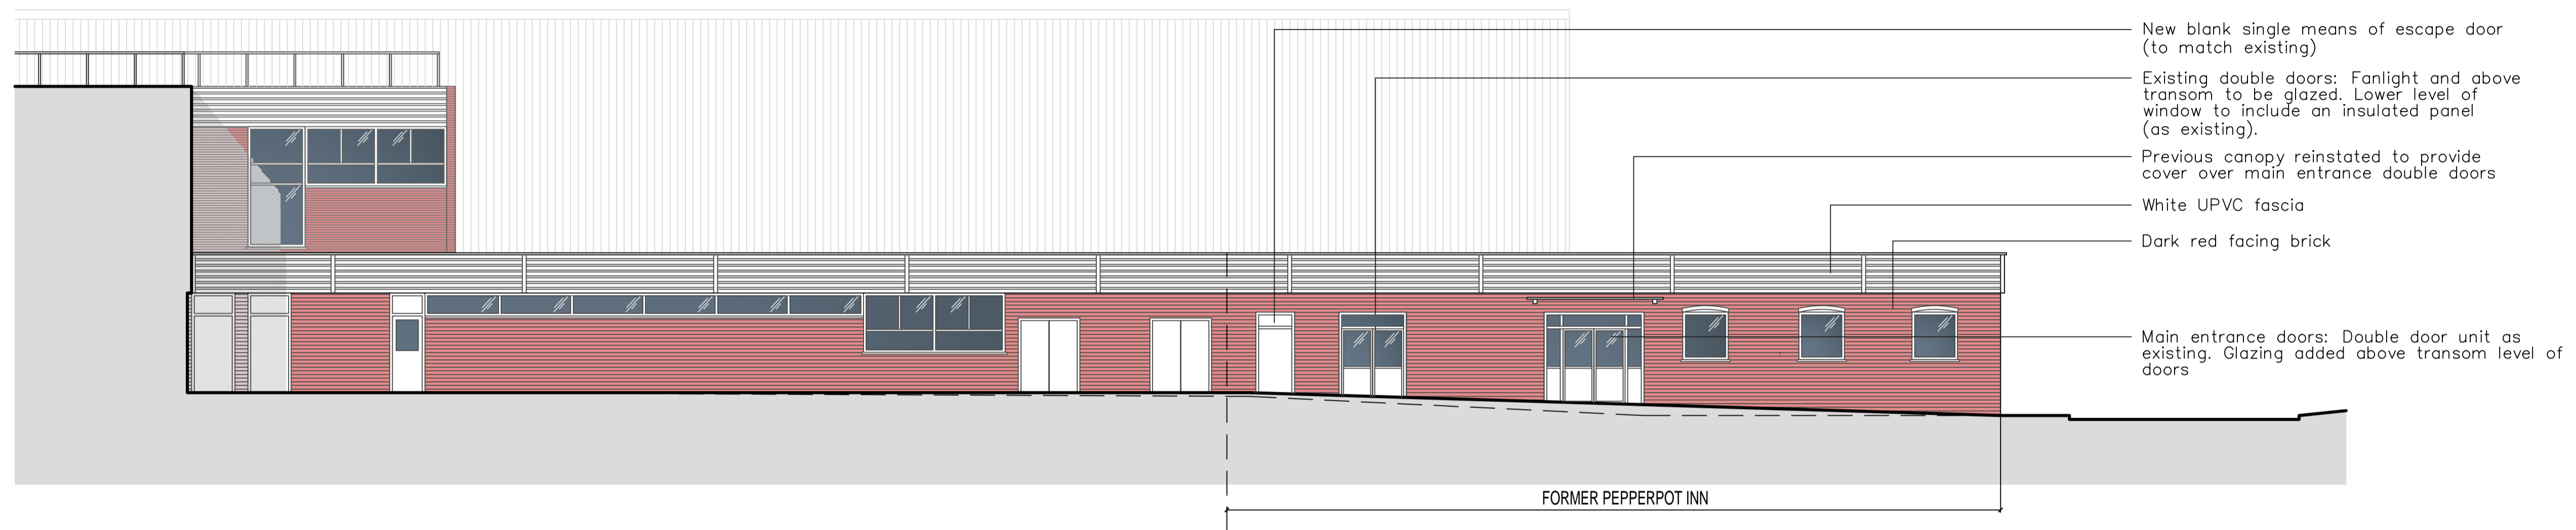

ELEVATION A (FRONT)
AS PROPOSED SCALE - 1:100

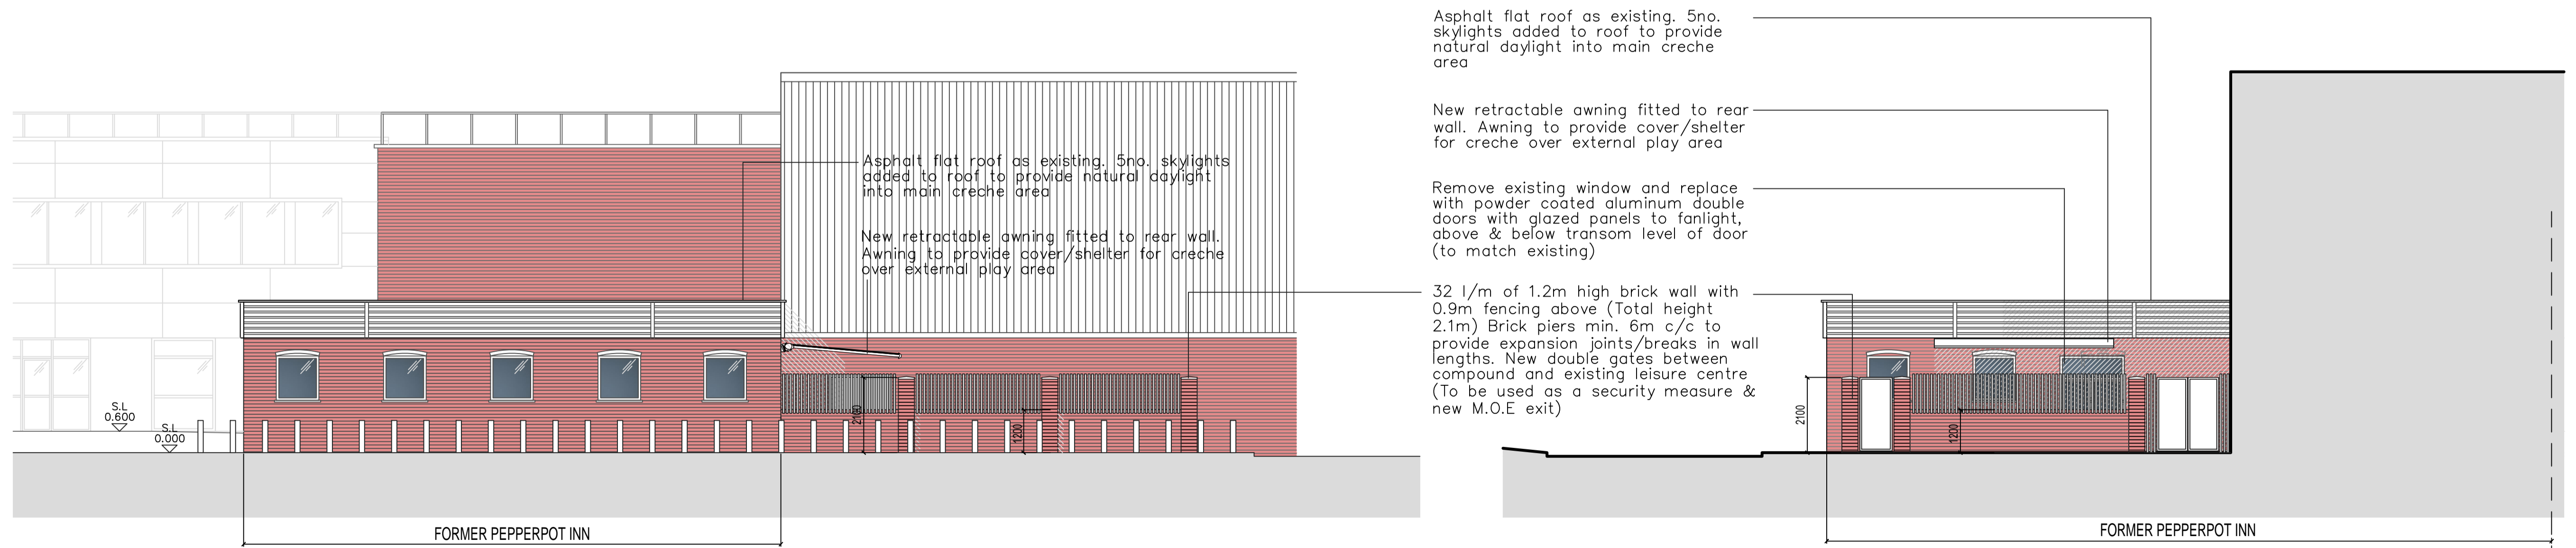

ELEVATION B (SIDE)
AS PROPOSED SCALE - 1:100

ELEVATION C (REAR)
AS PROPOSED SCALE - 1:100

PLANNING

DESIGN CONSULTANCY
Flintshire County Council
Sir y Fflint
Flintshire
COUNTY COUNCIL
County Offices, Chapel Street,
Flint, Flintshire CH6 5SD
Tel 01352 702121 Fax 01352 703207

Property & Design Consultancy

PROJECT
PEPPERPOT INN

DRWN	JRR	SCALE	REVIEWED
DATE	SEPT 2016	1:100 @ A1 1:200 @ A3	DATE

DESCRIPTION
ELEVATIONS
AS PROPOSED

056258
22.11.2016

PROJECT REF / DWG No	REV
OFL123/014 04	A

DO NOT SCALE THIS DRAWING