





- NOTE
1. THIS DRAWING IS COPYRIGHT GSDA LTD.
  2. THE CONTRACTOR MUST NOT SCALE FROM THE DRAWING ALL DIMENSIONS TO BE TAKEN FROM DIMENSION STRINGS.
  3. WHERE ANY DISCREPANCIES ARE FOUND BETWEEN DIMENSIONS THESE MUST BE BROUGHT TO THE ATTENTION OF THE ARCHITECTS FOR RESOLUTION.
  4. WHERE DISCREPANCIES EXIST BETWEEN REFERENCE OR ASSEMBLY DRAWINGS & DETAIL DRAWINGS, THE LATTER TAKE PREFERENCE.


Key

-  APCR HGV tracking (max length 16.5m)
-  Deliveries tracking (where different from APCR route)

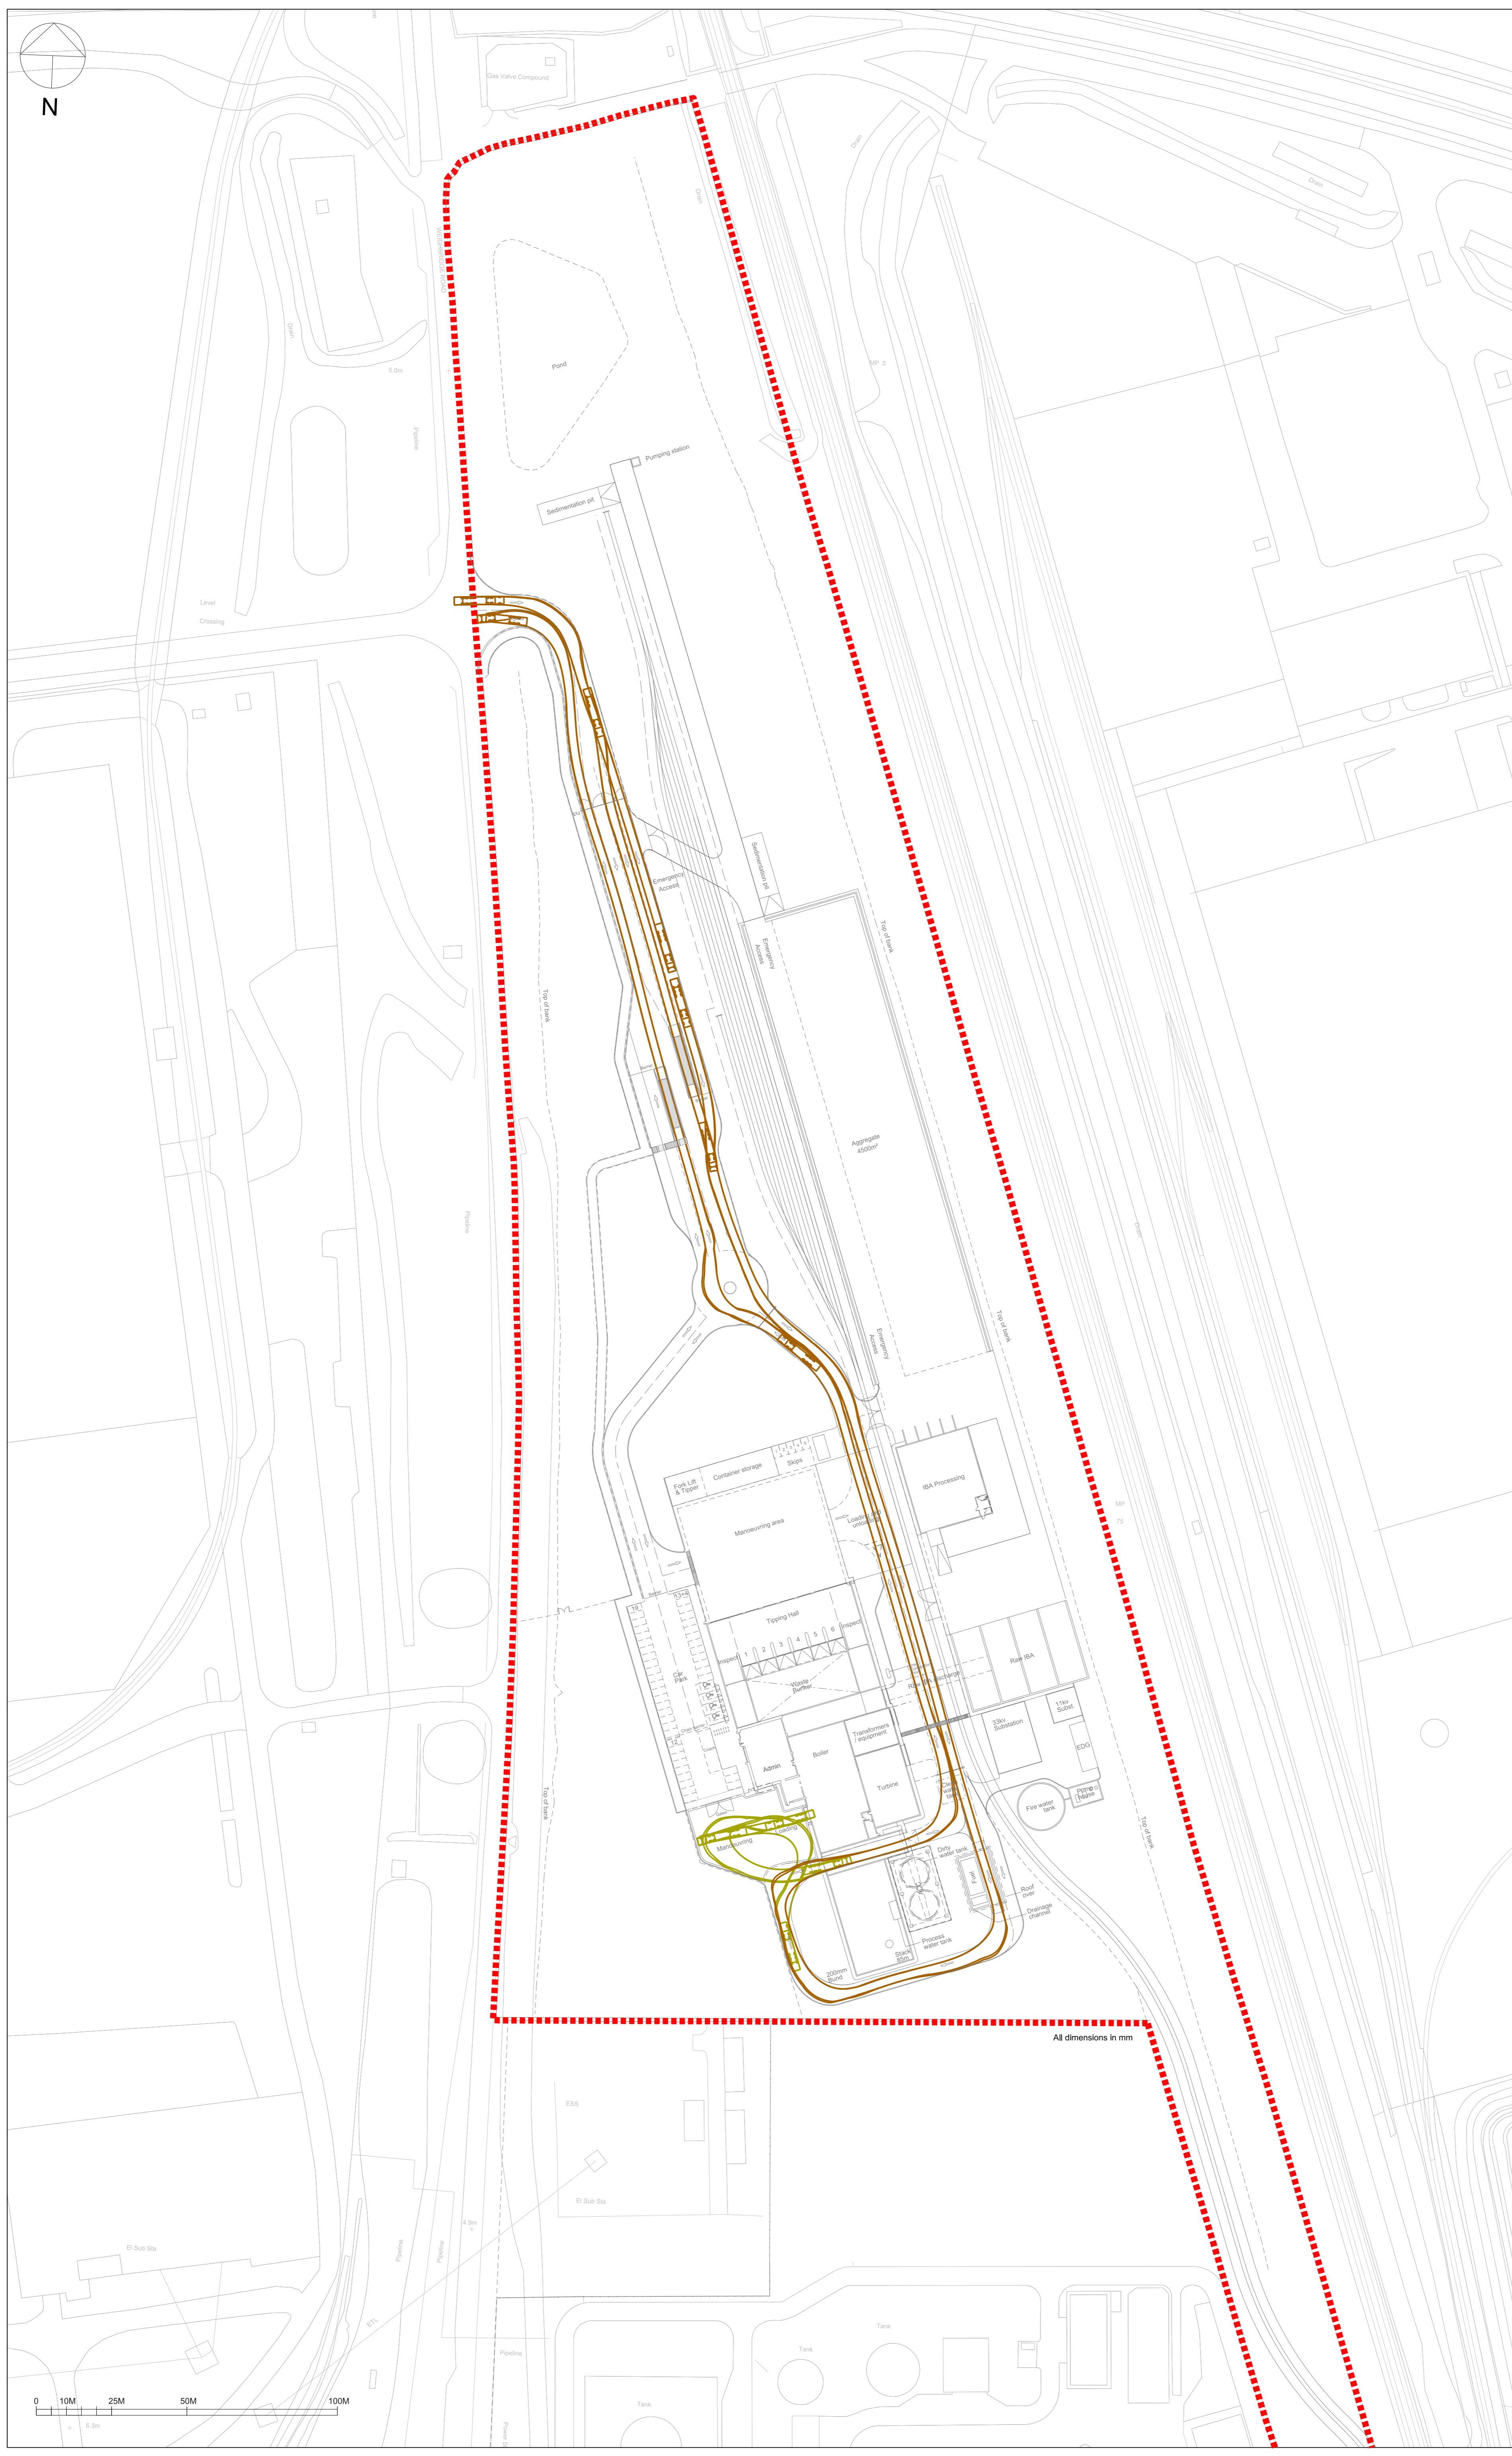

All dimensions in mm

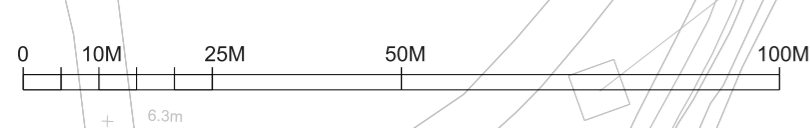

-	14/08/14	Issued for planning
<b>FOR PLANNING</b>		
		
		
Highlands House, Office 101A, 165 The Broadway, Wimbledon, London, SW19 1NE T: 020 8244 8850		
<b>1263 PARC ADFER ERF</b>		
PROJECT		
<b>Vehicle Tracking: Deliveries &amp; APCR collection</b>		
DRAWING		
1:2000 @ A3	14/08/2014	
SCALE	DATE	
PL305	-	-
DWG. NO.	REVISION	CHECKED