

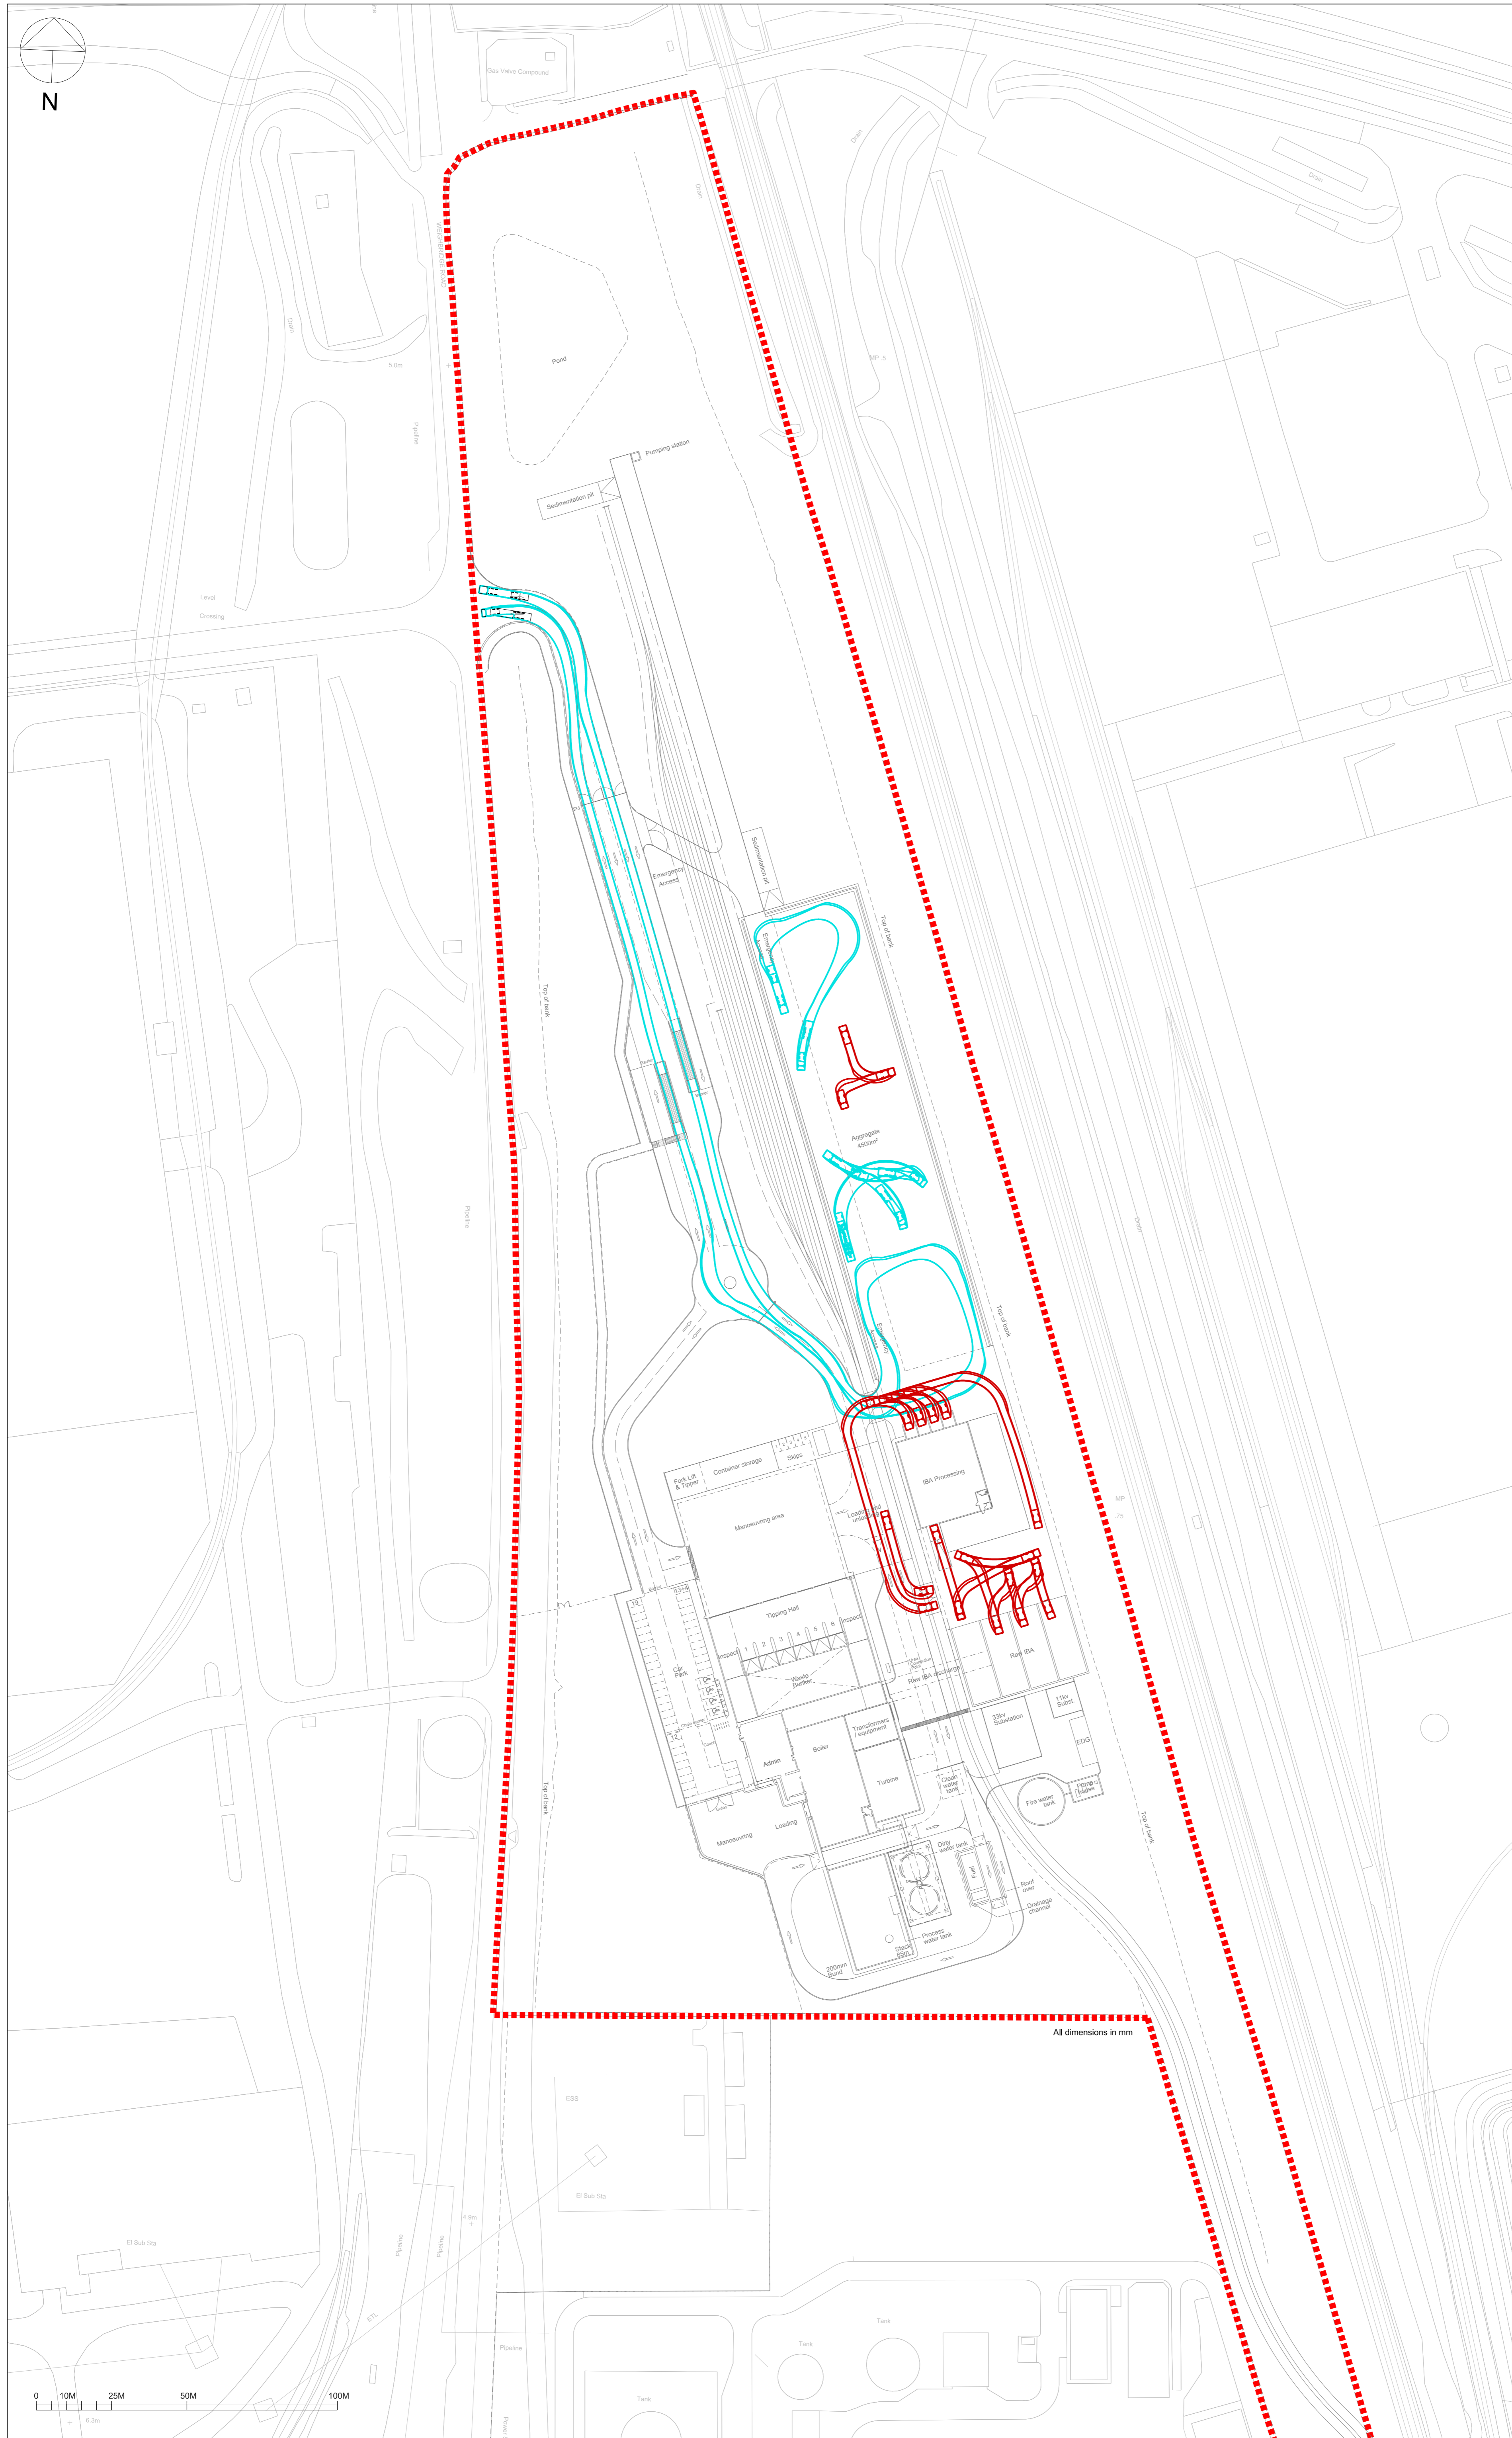


- NOTE
1. THIS DRAWING IS COPYRIGHT GSDA LTD.
 2. THE CONTRACTOR MUST NOT SCALE FROM THE DRAWING ALL DIMENSIONS TO BE TAKEN FROM DIMENSION STRINGS.
 3. WHERE ANY DISCREPANCIES ARE FOUND BETWEEN DIMENSIONS THESE MUST BE BROUGHT TO THE ATTENTION OF THE ARCHITECTS FOR RESOLUTION.
 4. WHERE DISCREPANCIES EXIST BETWEEN REFERENCE OR ASSEMBLY DRAWINGS & DETAIL DRAWINGS, THE LATTER TAKE PREFERENCE.

- Key
-  IBA HGV tracking (max length 16.5m)
 -  IBA Front loader tracking



14/08/14 Issued for planning

FOR PLANNING



GSDA
 Highlands House, Office 101A, 165 The Broadway, Wimbledon, London, SW19 1NE
 T: 020 8244 8850

1263 PARC ADFER ERF
 PROJECT

Vehicle Tracking:
 IBA Vehicles
 DRAWING

1:2000 @ A3 14/08/2014
 SCALE DATE

PL307	-	-
DWG. NO.	REVISION	CHECKED