





- NOTE
1. THIS DRAWING IS COPYRIGHT GSDA LTD.
 2. THE CONTRACTOR MUST NOT SCALE FROM THE DRAWING ALL DIMENSIONS TO BE TAKEN FROM DIMENSION STRINGS.
 3. WHERE ANY DISCREPANCIES ARE FOUND BETWEEN DIMENSIONS THESE MUST BE BROUGHT TO THE ATTENTION OF THE ARCHITECTS FOR RESOLUTION.
 4. WHERE DISCREPANCIES EXIST BETWEEN REFERENCE OR ASSEMBLY DRAWINGS & DETAIL DRAWINGS, THE LATTER TAKE PREFERENCE.

Key

-  Vehicle tracking (coach 15m max)
-  Vehicle tracking (family car)

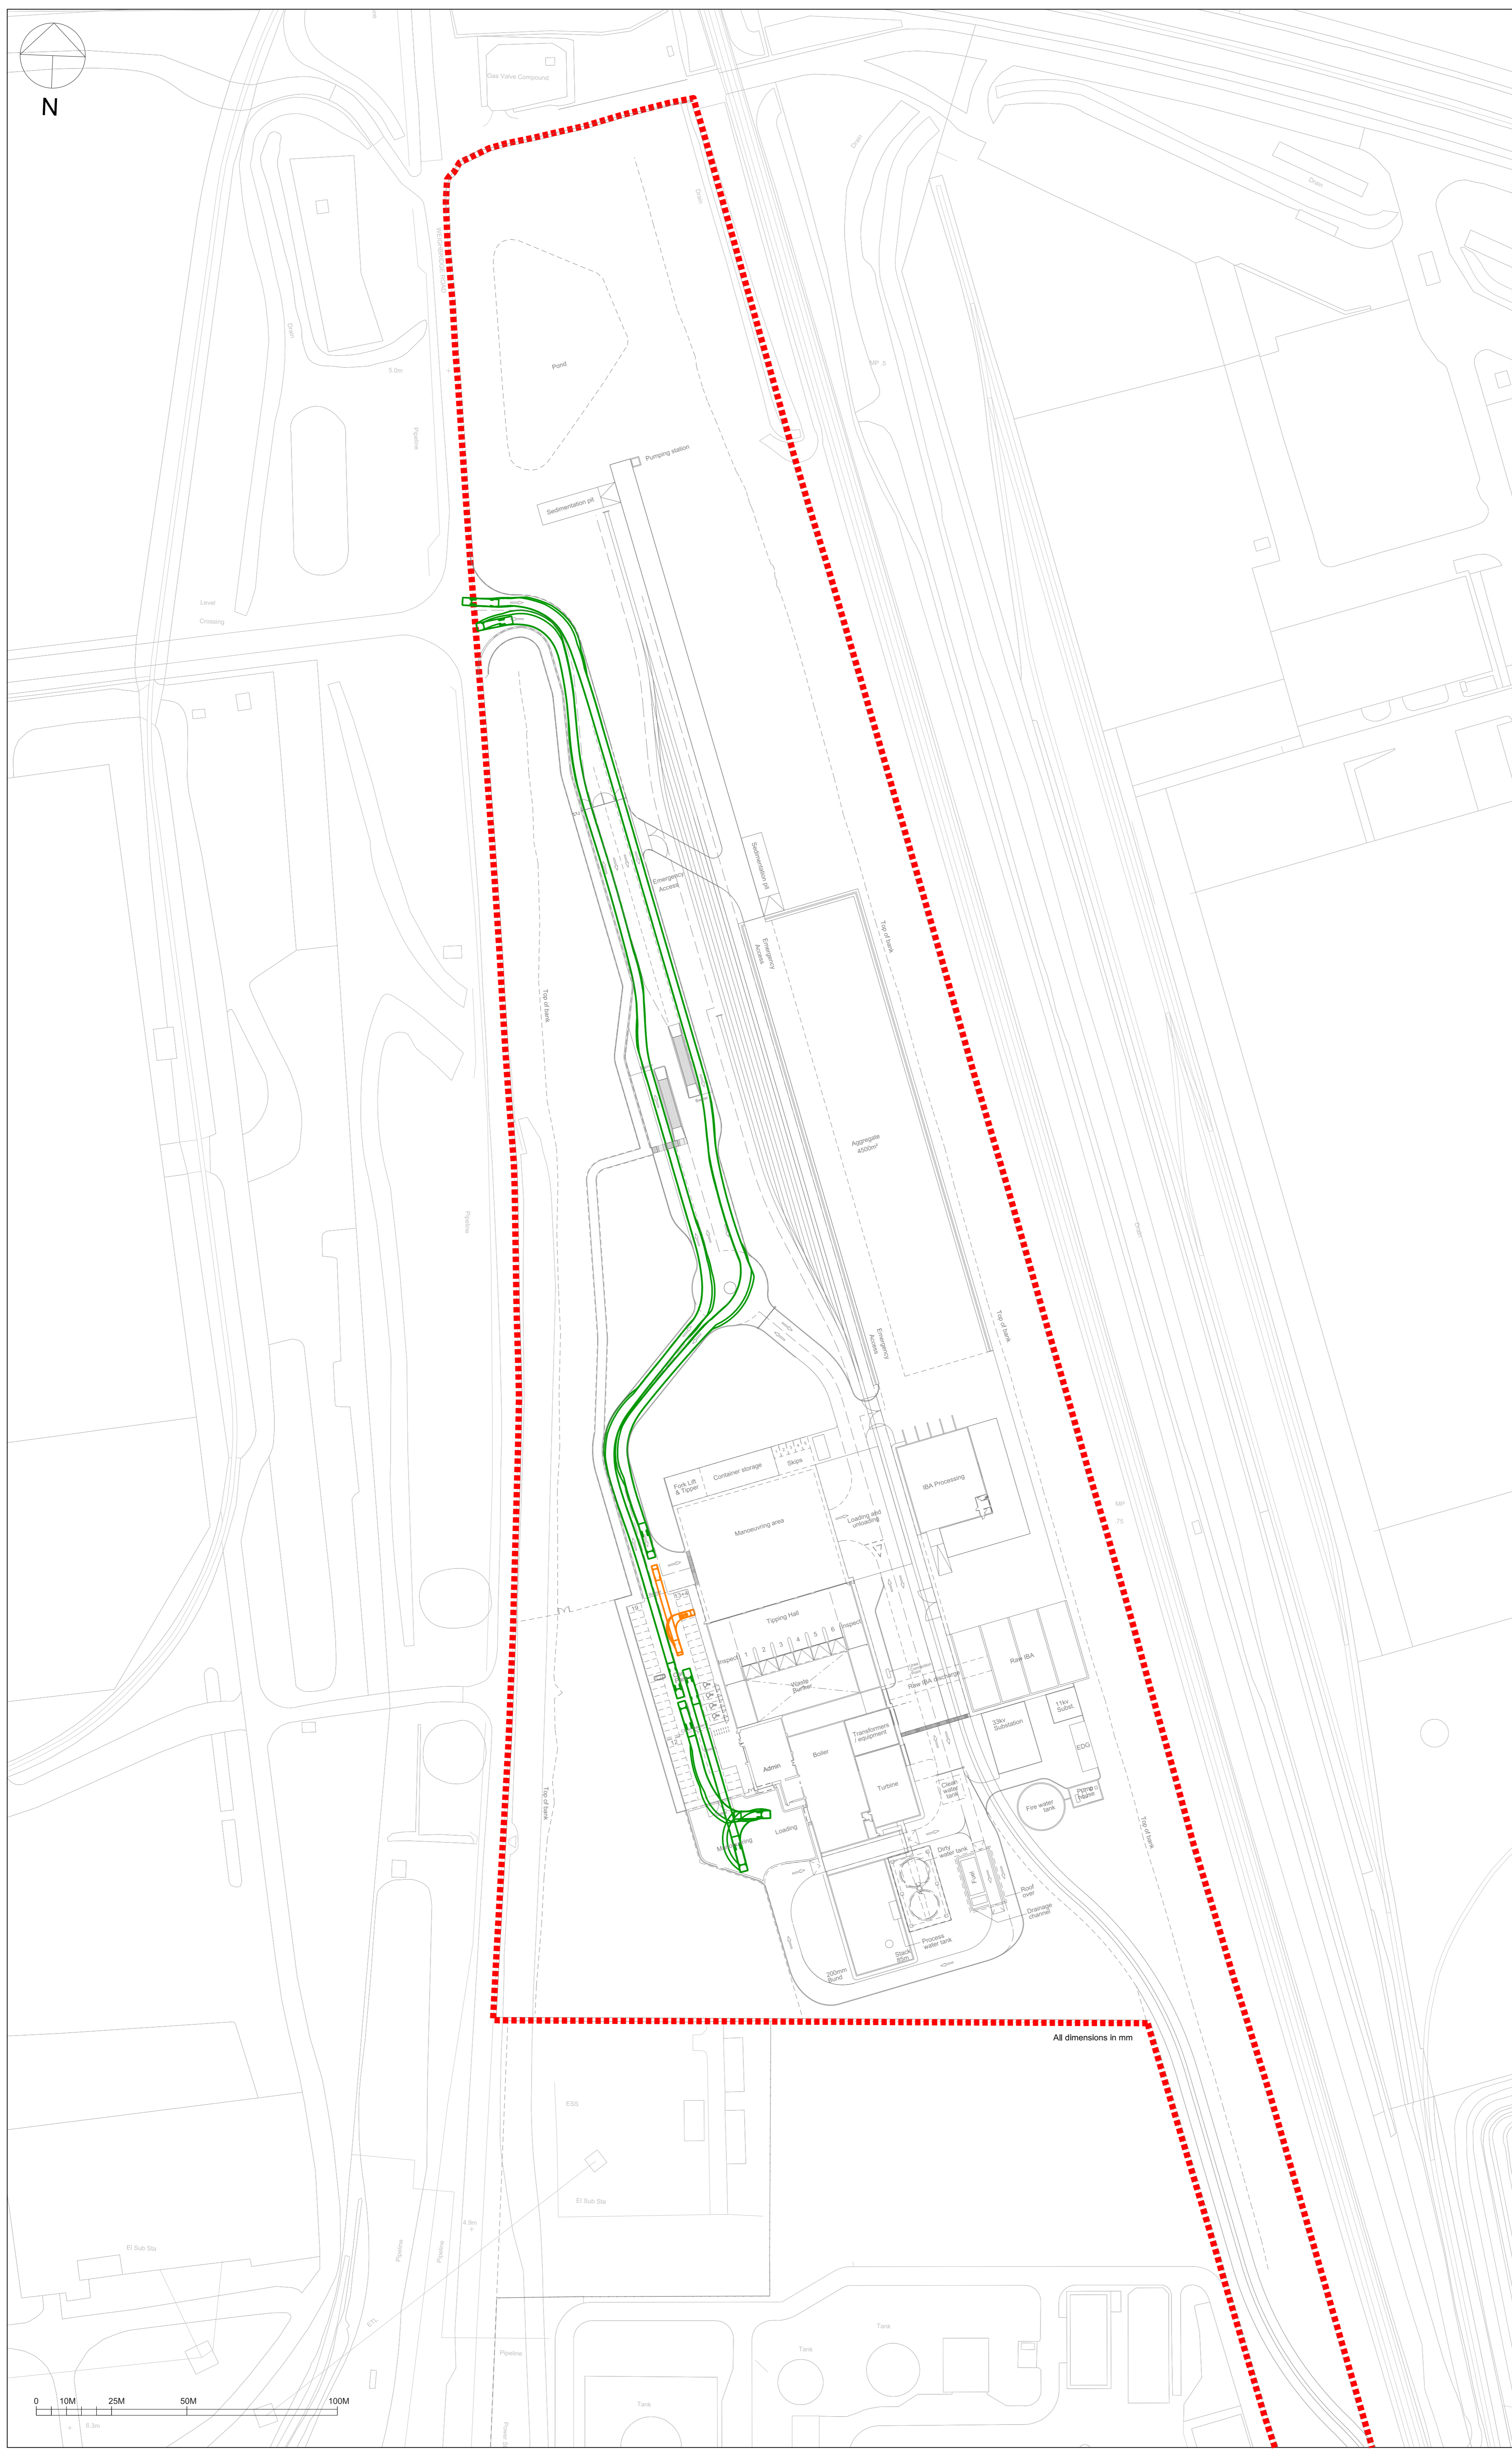

All dimensions in mm

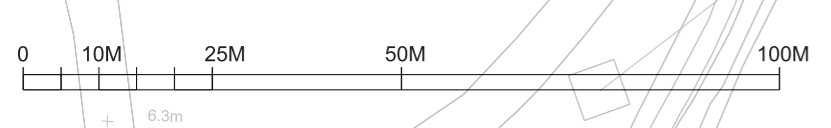

14/08/14 Issued for planning

FOR PLANNING



GSDA
 Highlands House, Office 101A, 165 The Broadway, Wimbledon, London, SW19 1NE
 T: 020 8244 8850

1263 PARC ADFER ERF
 PROJECT

Vehicle Tracking:
 Staff & Visitors
 DRAWING

1:2000 @ A3 14/08/2014
 SCALE DATE

PL303	-	-
DWG. NO.	REVISION	CHECKED