

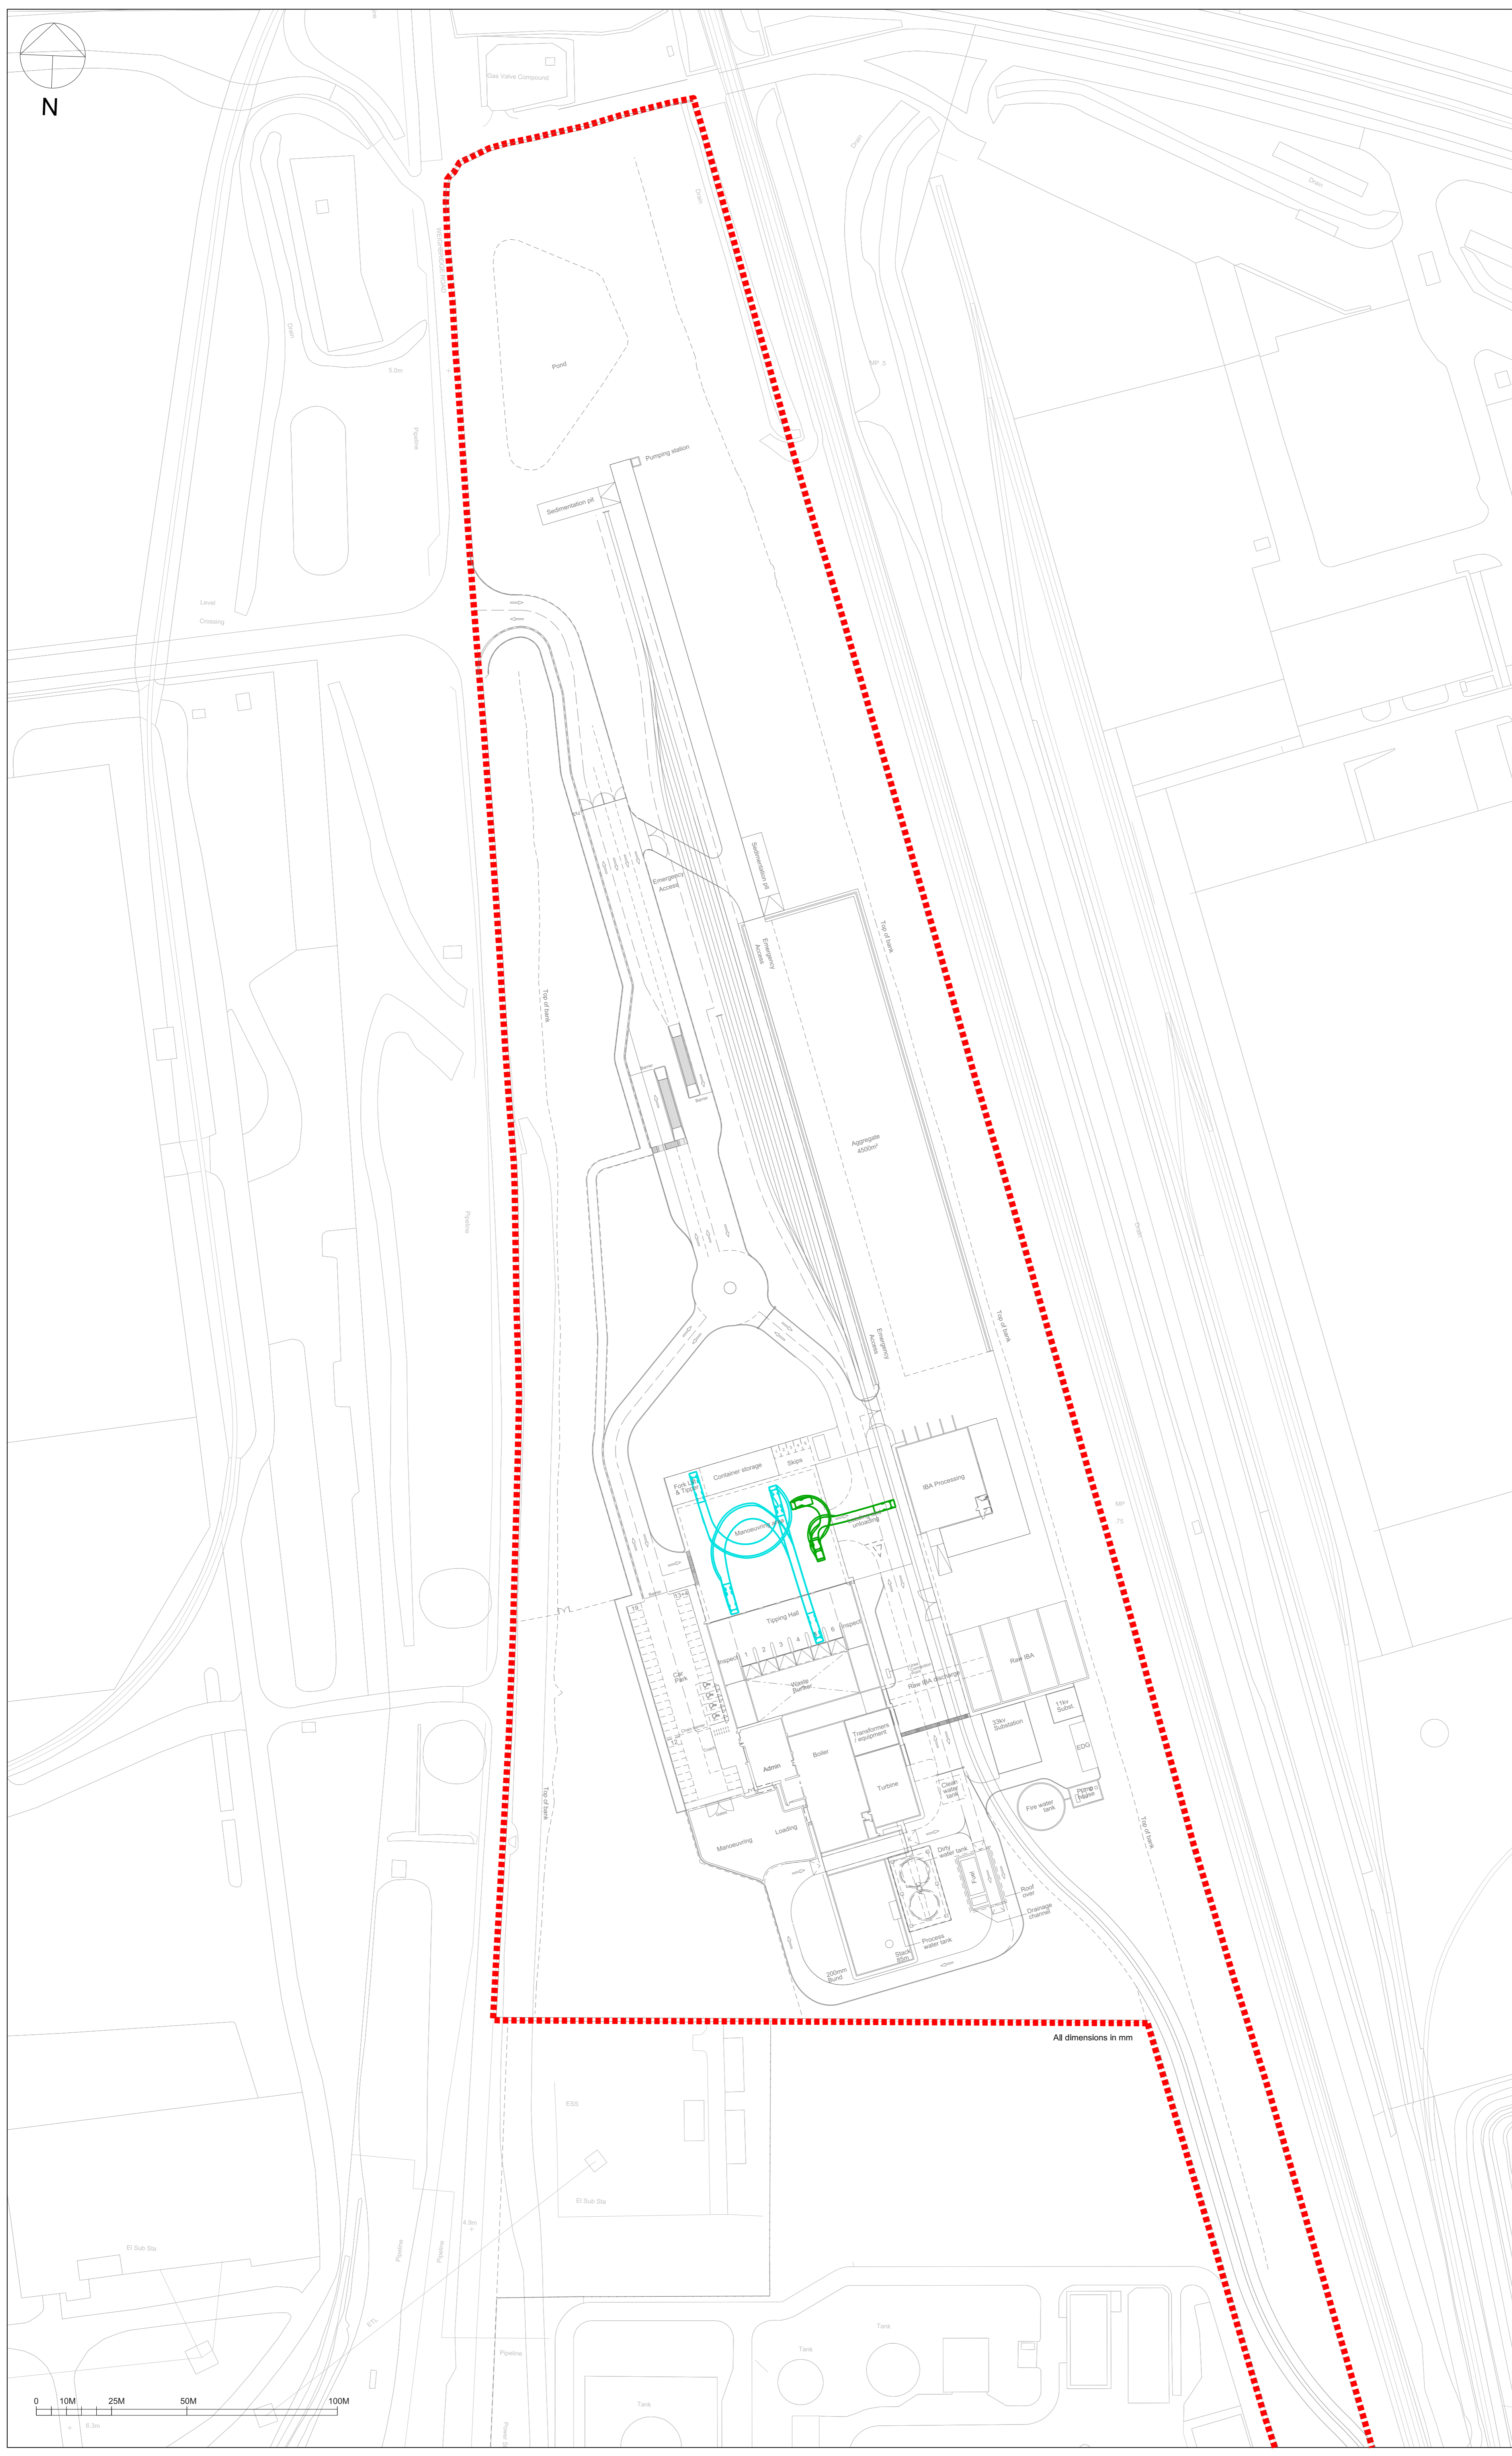


- NOTE
1. THIS DRAWING IS COPYRIGHT GSDA LTD.
 2. THE CONTRACTOR MUST NOT SCALE FROM THE DRAWING ALL DIMENSIONS TO BE TAKEN FROM DIMENSION STRINGS.
 3. WHERE ANY DISCREPANCIES ARE FOUND BETWEEN DIMENSIONS THESE MUST BE BROUGHT TO THE ATTENTION OF THE ARCHITECTS FOR RESOLUTION.
 4. WHERE DISCREPANCIES EXIST BETWEEN REFERENCE OR ASSEMBLY DRAWINGS & DETAIL DRAWINGS, THE LATTER TAKE PREFERENCE.

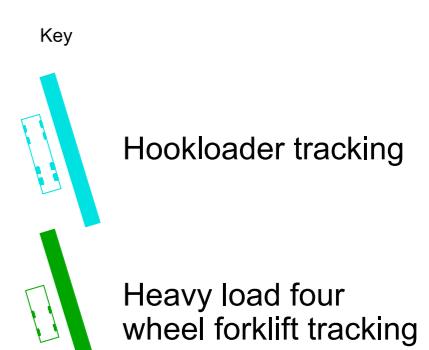

All dimensions in mm

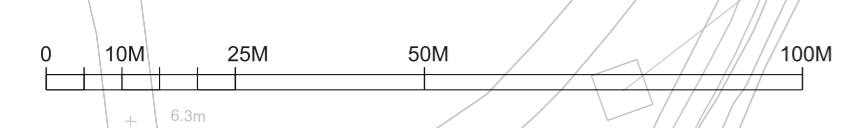

-	14/08/14	Issued for planning
FOR PLANNING		
Highlands House, Office 101A, 165 The Broadway, Wimbledon, London, SW19 1NE T: 020 8244 8850		
1263 PARC ADFER ERF		
PROJECT		
Vehicle Tracking: Waste container handling		
DRAWING		
1:2000 @ A3	14/08/2014	
SCALE	DATE	
PL306	-	-
DWG. NO.	REVISION	CHECKED