
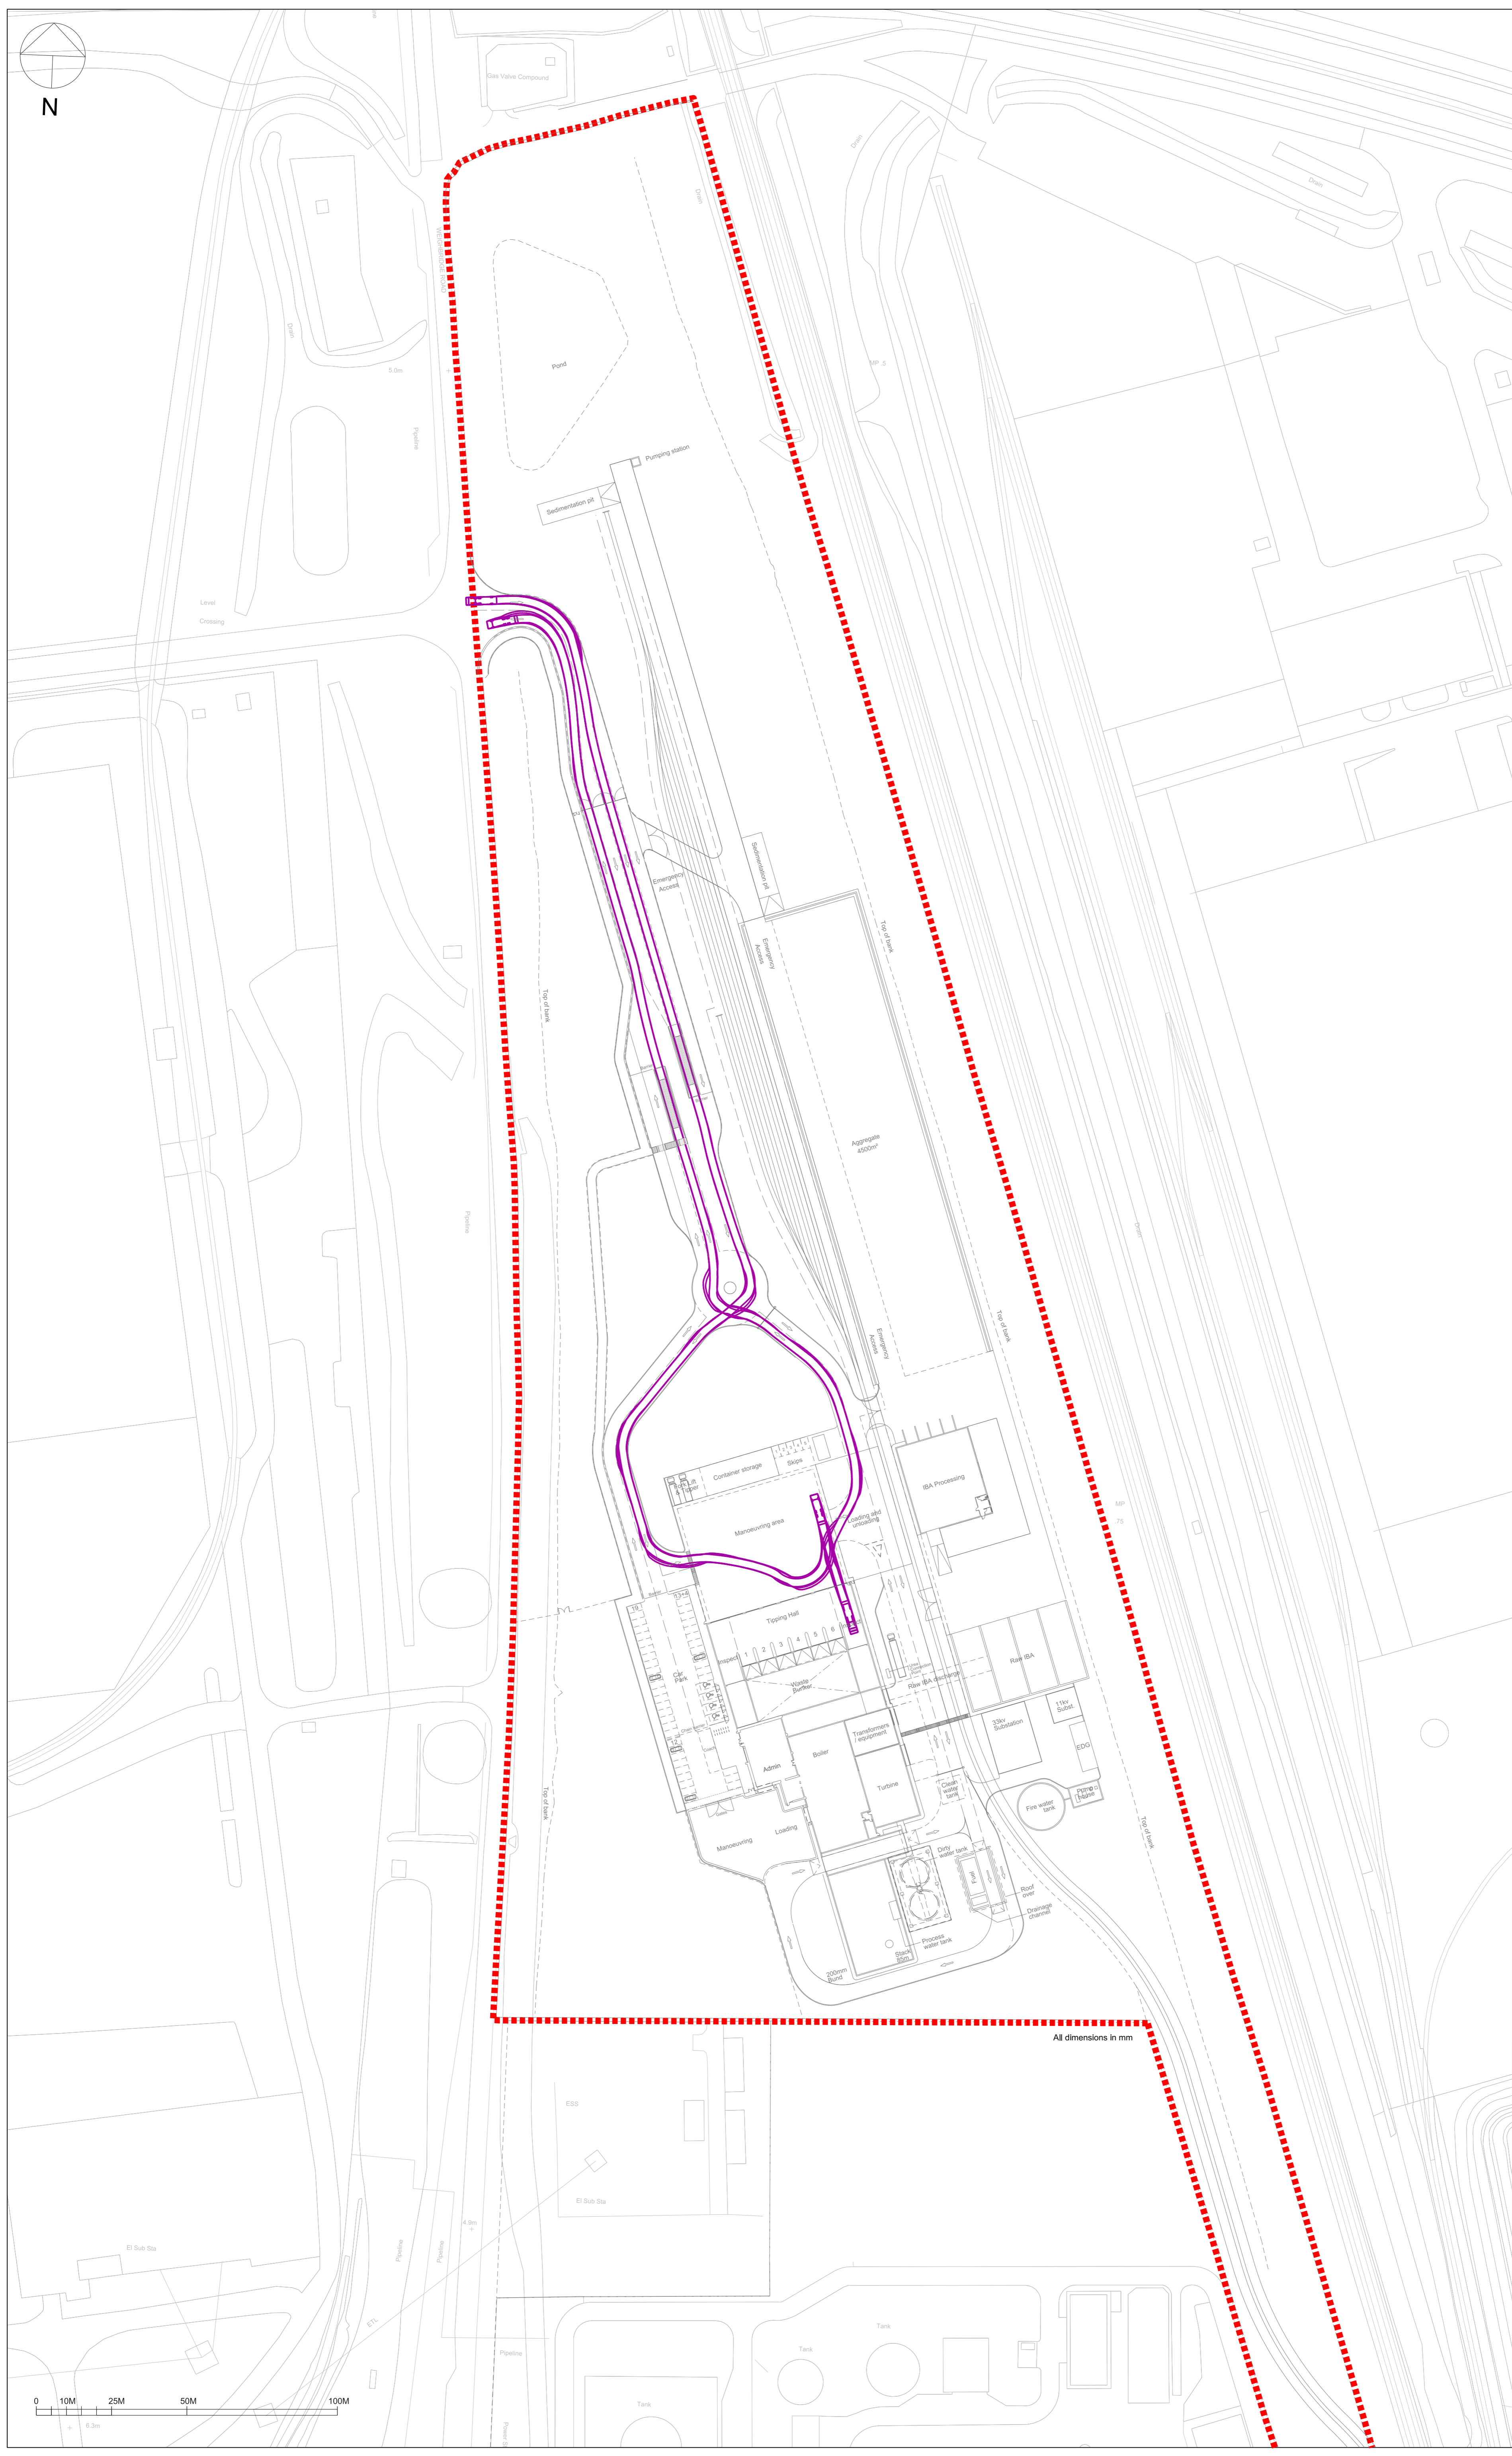


- NOTE
1. THIS DRAWING IS COPYRIGHT GSDA LTD.
  2. THE CONTRACTOR MUST NOT SCALE FROM THE DRAWING ALL DIMENSIONS TO BE TAKEN FROM DIMENSION STRINGS.
  3. WHERE ANY DISCREPANCIES ARE FOUND BETWEEN DIMENSIONS THESE MUST BE BROUGHT TO THE ATTENTION OF THE ARCHITECTS FOR RESOLUTION.
  4. WHERE DISCREPANCIES EXIST BETWEEN REFERENCE OR ASSEMBLY DRAWINGS & DETAIL DRAWINGS, THE LATTER TAKE PREFERENCE.

Key  
 Vehicle tracking (RCV, max length 11.5m)



14/08/14 Issued for planning

FOR PLANNING



**GSDA**  
 Highlands House, Office 101A, 165 The Broadway, Wimbledon, London, SW19 1NE  
 T: 020 8244 8850

1263 PARC ADFER ERF  
 PROJECT

Vehicle Tracking:  
 Waste RCVs  
 DRAWING

1:2000 @ A3 14/08/2014  
 SCALE DATE

PL302  
 DWG. NO. REVISION CHECKED